
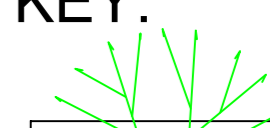



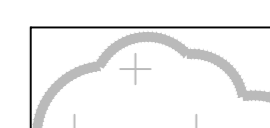



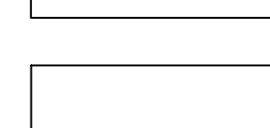

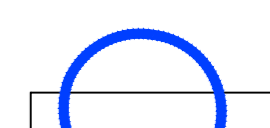
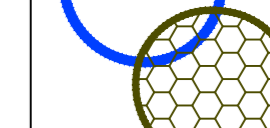

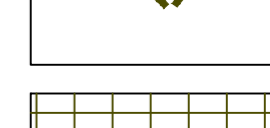
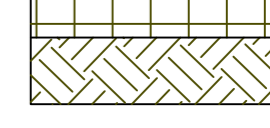
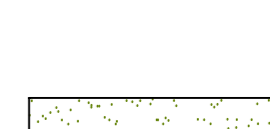
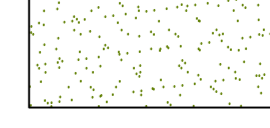


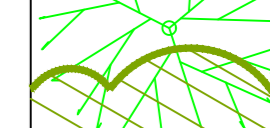


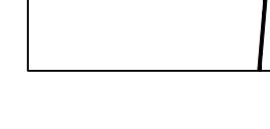
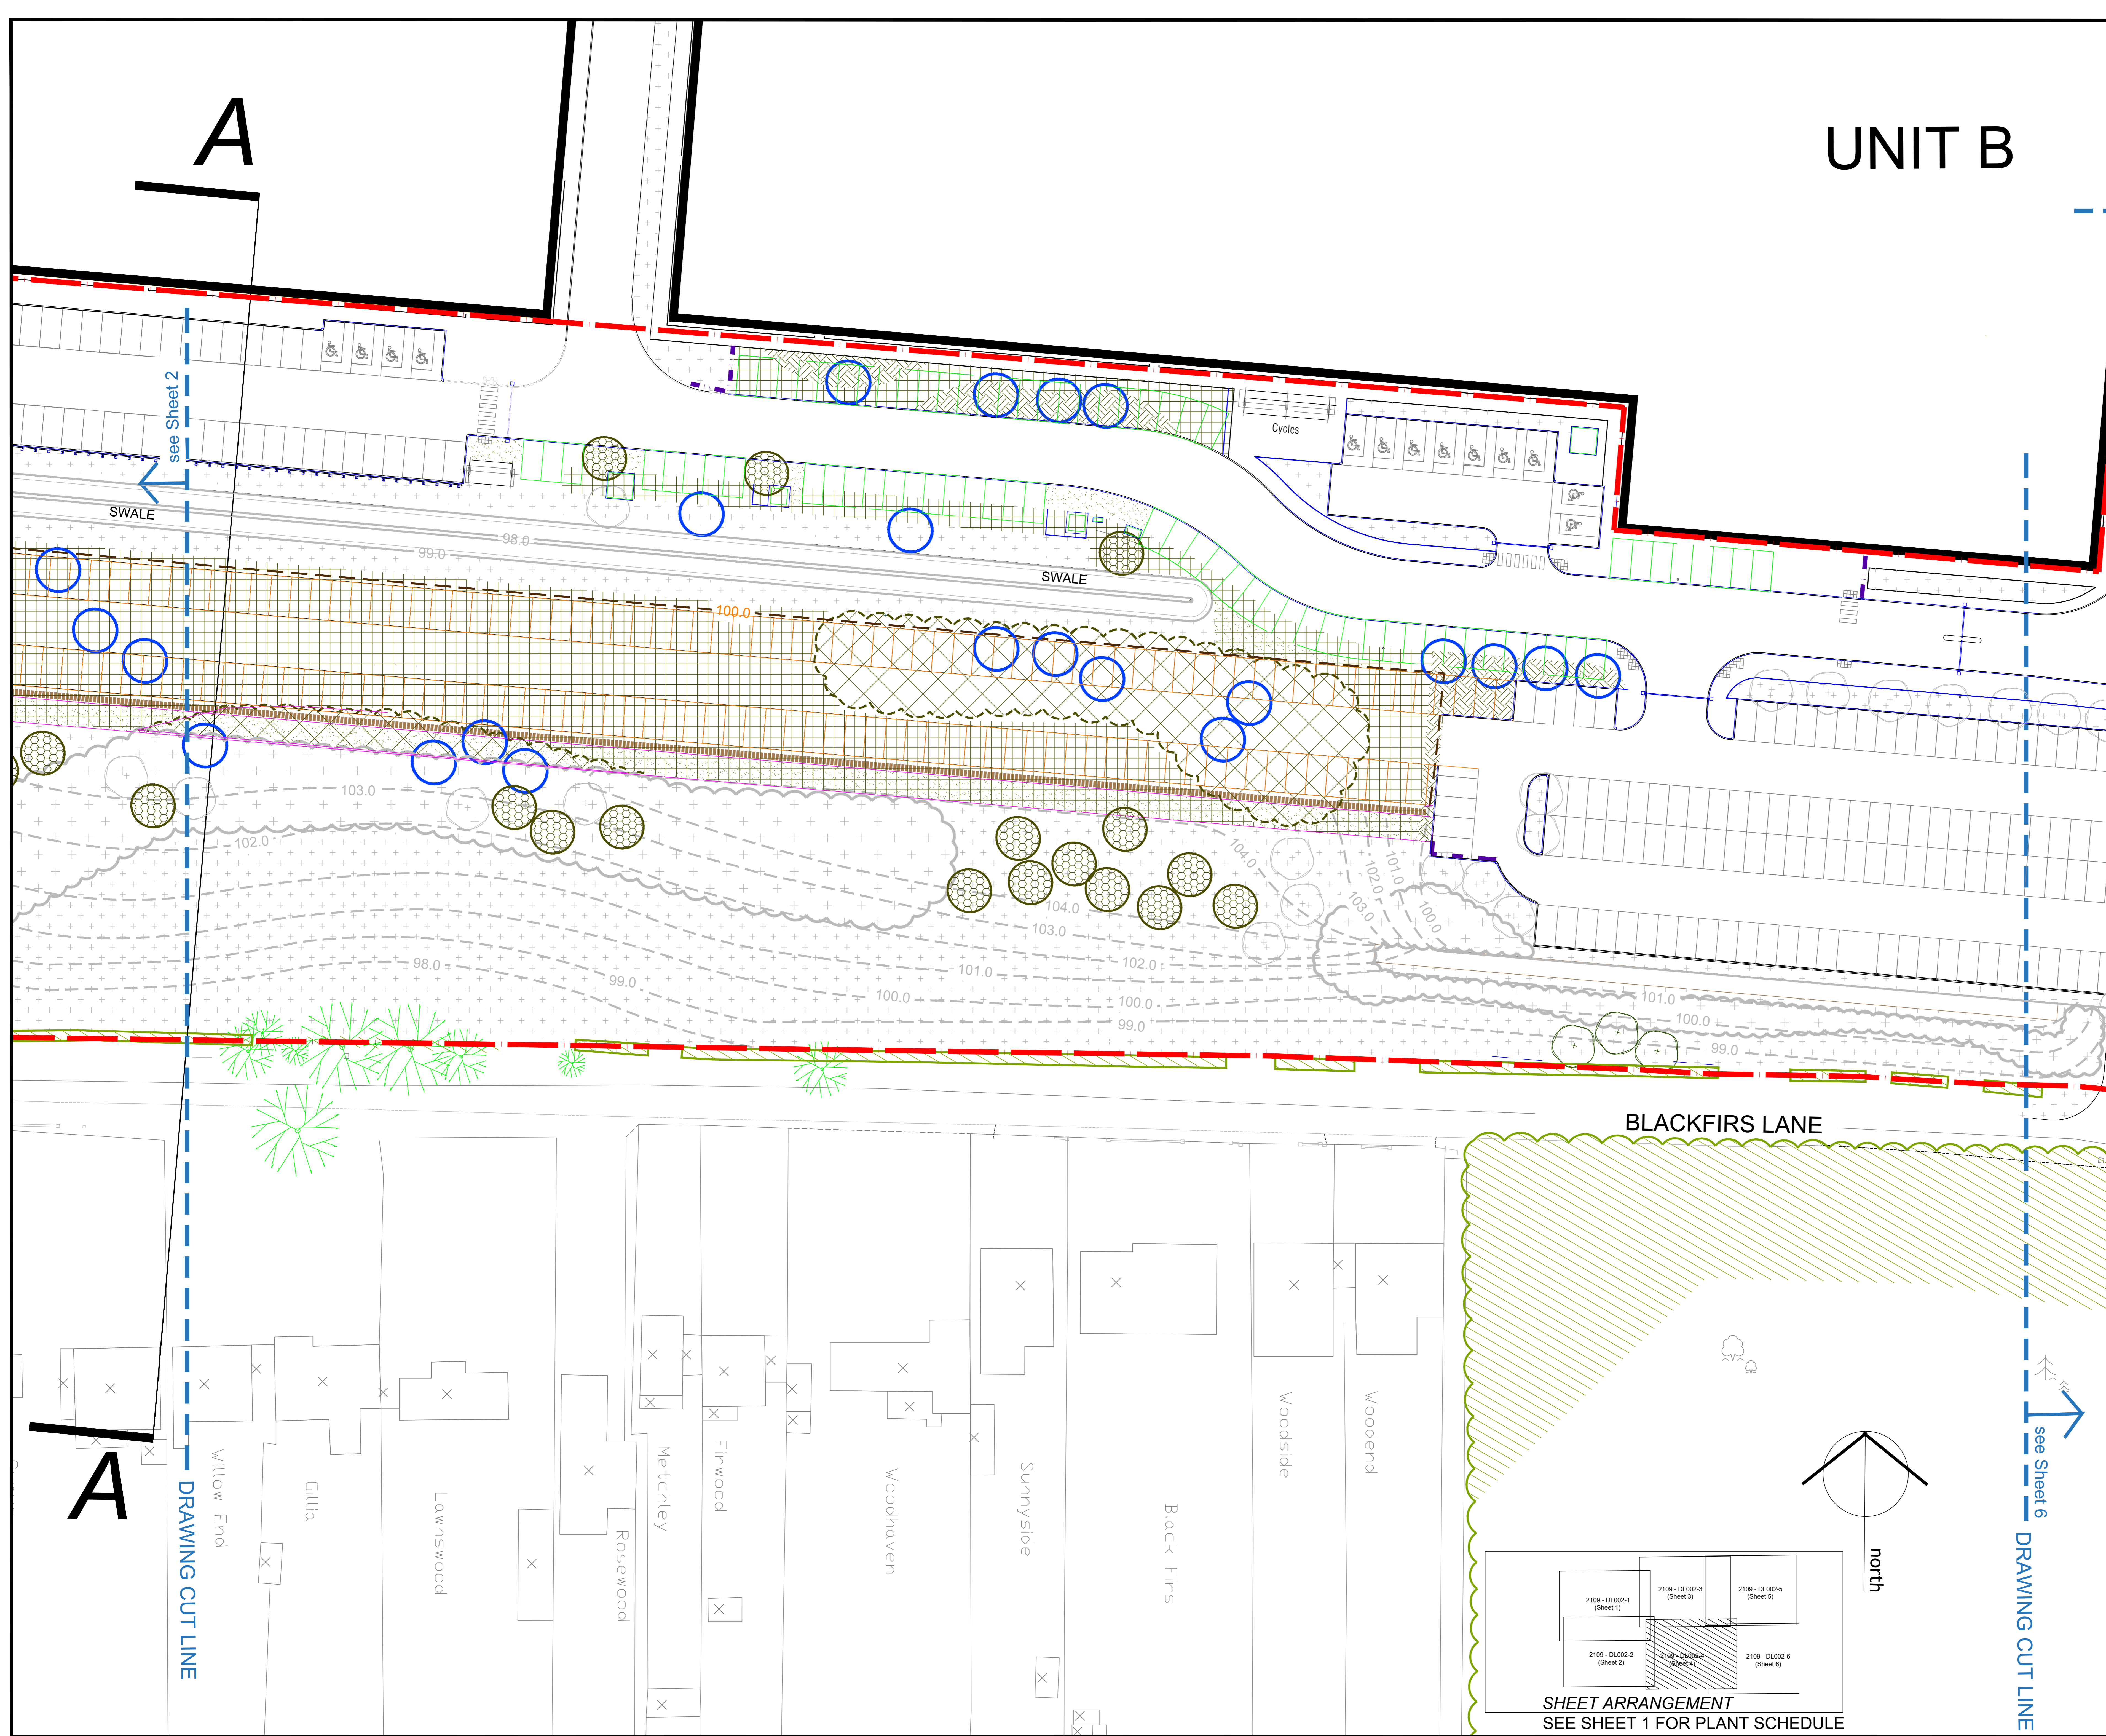


UNIT B

- KEY:**
-  pre-existing plantings (to be retained and left undisturbed)
 -  pre-existing trees
 -  pre-existing hedgerows & woodland plantings
 -  existing landscape already constructed from JBLA drawings 2109 DL001-1 to 1-6 (to be retained and left undisturbed)
 -  tree (position of tree indicative only)
 -  mixed native planting
 -  grass/meadow/bulbs/hedges/shrubs (including some trees)
 -  contours
 -  97.0
 -  fencing
 -  proposed alterations to landscape
 -  existing tree to be relocated (position approximate only)
 -  new location of translocated tree (do not relocate if in poor condition)
 -  existing native whips to be removed to enable development
 -  existing grass to be removed to enable development
 -  existing shrubs to be removed to enable development
 -  proposed new landscape
 -  proposed grass seed
 -  98.0
 -  approximate proposed contours @ 1.0m intervals above AOD
 -  location of cross sections (refer to JBLA drawing 2136-PL001-3A for illustration)
 -  temporary tree protection fencing (see arboricultural report for details)
 -  proposed retaining wall
 -  application boundary



SUITABLE FOR PLANNING TENDER & CONSTRUCTION PURPOSES ONLY

REV	Drawn	Date

CLIENT



J B Landscape Associates
 Wharf Centre, Wharf St., Warwick CV34 4JT 0780136 5965

PROJECT
IAC BICKENHILL

DRAWING
DETAILED LANDSCAPE PROPOSALS (SHEET 4 OF 6)
 (Based on aja drawing 6632-001F)

DRAWN	ajh	CHECKED	JB	APPROVED	JB

DRAWING No	SCALE	DATE	REV
2136 - DL002 - 4	1:250@A0	17 December 2020	

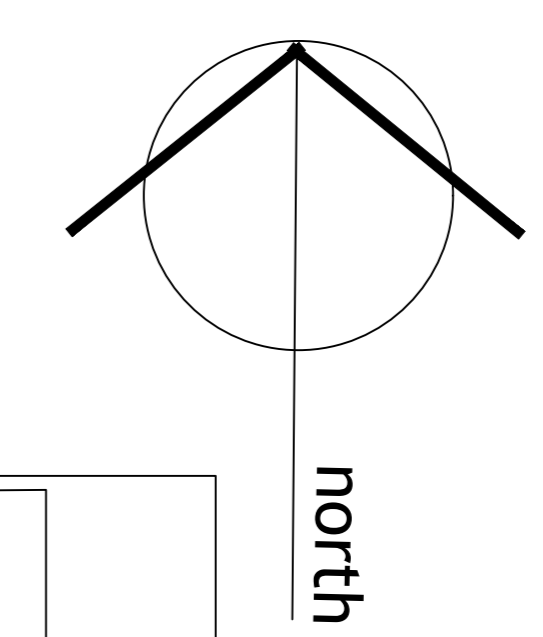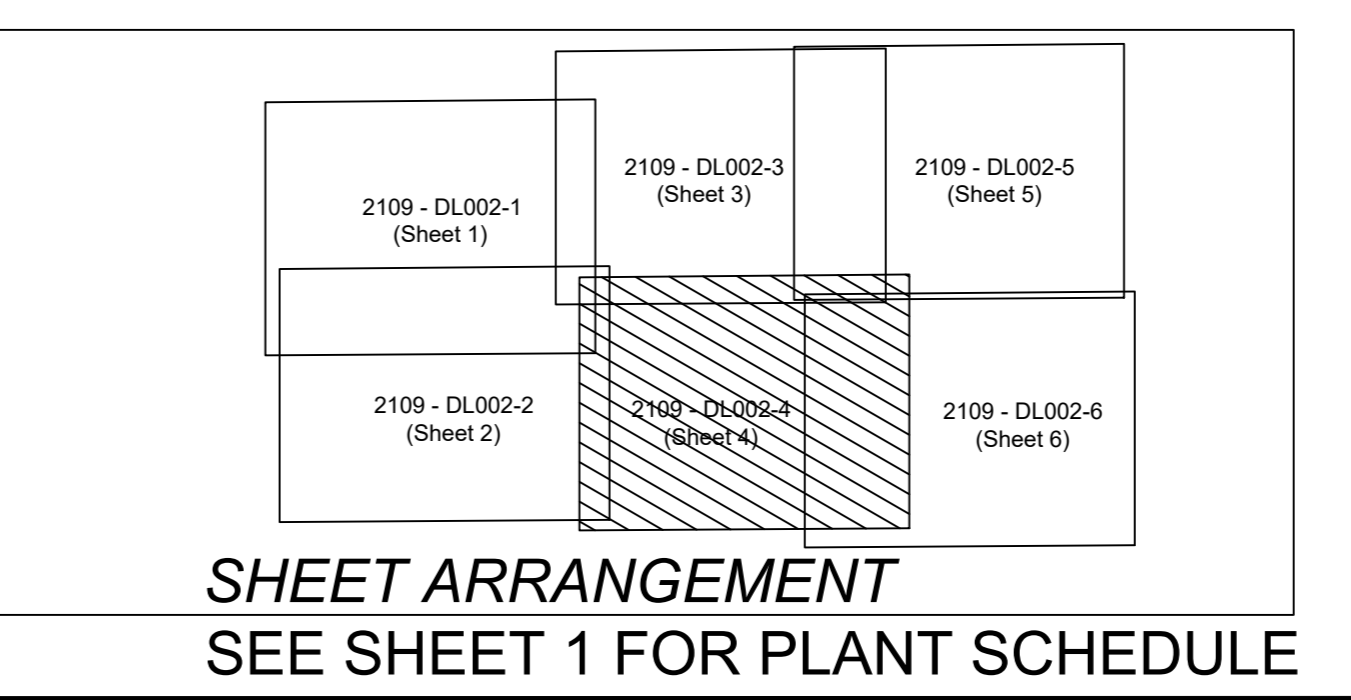

BLACKFIRS LANE

A

A

see Sheet 2

see Sheet 6

DRAWING CUT LINE

DRAWING CUT LINE

SWALE

SWALE

Cycles

Willow End

Gillia

LAWNSWOOD

Rosewood

Metchley

Firwood

Woodhaven

Sunnyside

Black Firs

Woodside

Woodend

X

X

X

X

X

X

X

X

X

X

X

X

X

X

X

X

X

X

X

X

X

X

X

X

X

X

X

X

X

X

X

X

X

X

X

X

X

X

X

X

X

X

X

X

X

X

X

X

X

X

X

X

X

X

X

X

X

X

X

X

X

X

X

X

X

X

X

X

X

X

X

X

X

X

X

X

X

X

X

X

X

X

X

X

X

X

X

X

X

X

X

X

X

X

X

X

X

X

X

X

X

X

X

X

X

X

X

X

X

X

X

X

X

X

X

X

X

X

X

X

X

X

X

X

X

X

X

X

X

X

X

X

X

X

X

X

X

X

X

X

X

X

X

X

X

X

X

X

X

X

X

X

X

X

X

X

X

X

X

X

X

X

X

X

X

X

X

X

X

X

X

X

X

X

X

X

X

X

X

X

X

X

X

X

X

X

X

X

X

X

X

X

X

X

X

X

X

X

X

X

X

X

X

X

X

X

X

X

X

X

X

X

X

X

X

X

X

X

X

X

X

X

X

X

X

X

X

X

X

X

X

X

X

X

X

X

X

X

X

X

X

X

X

X

X

X

X

X

X

X

X

X

X