
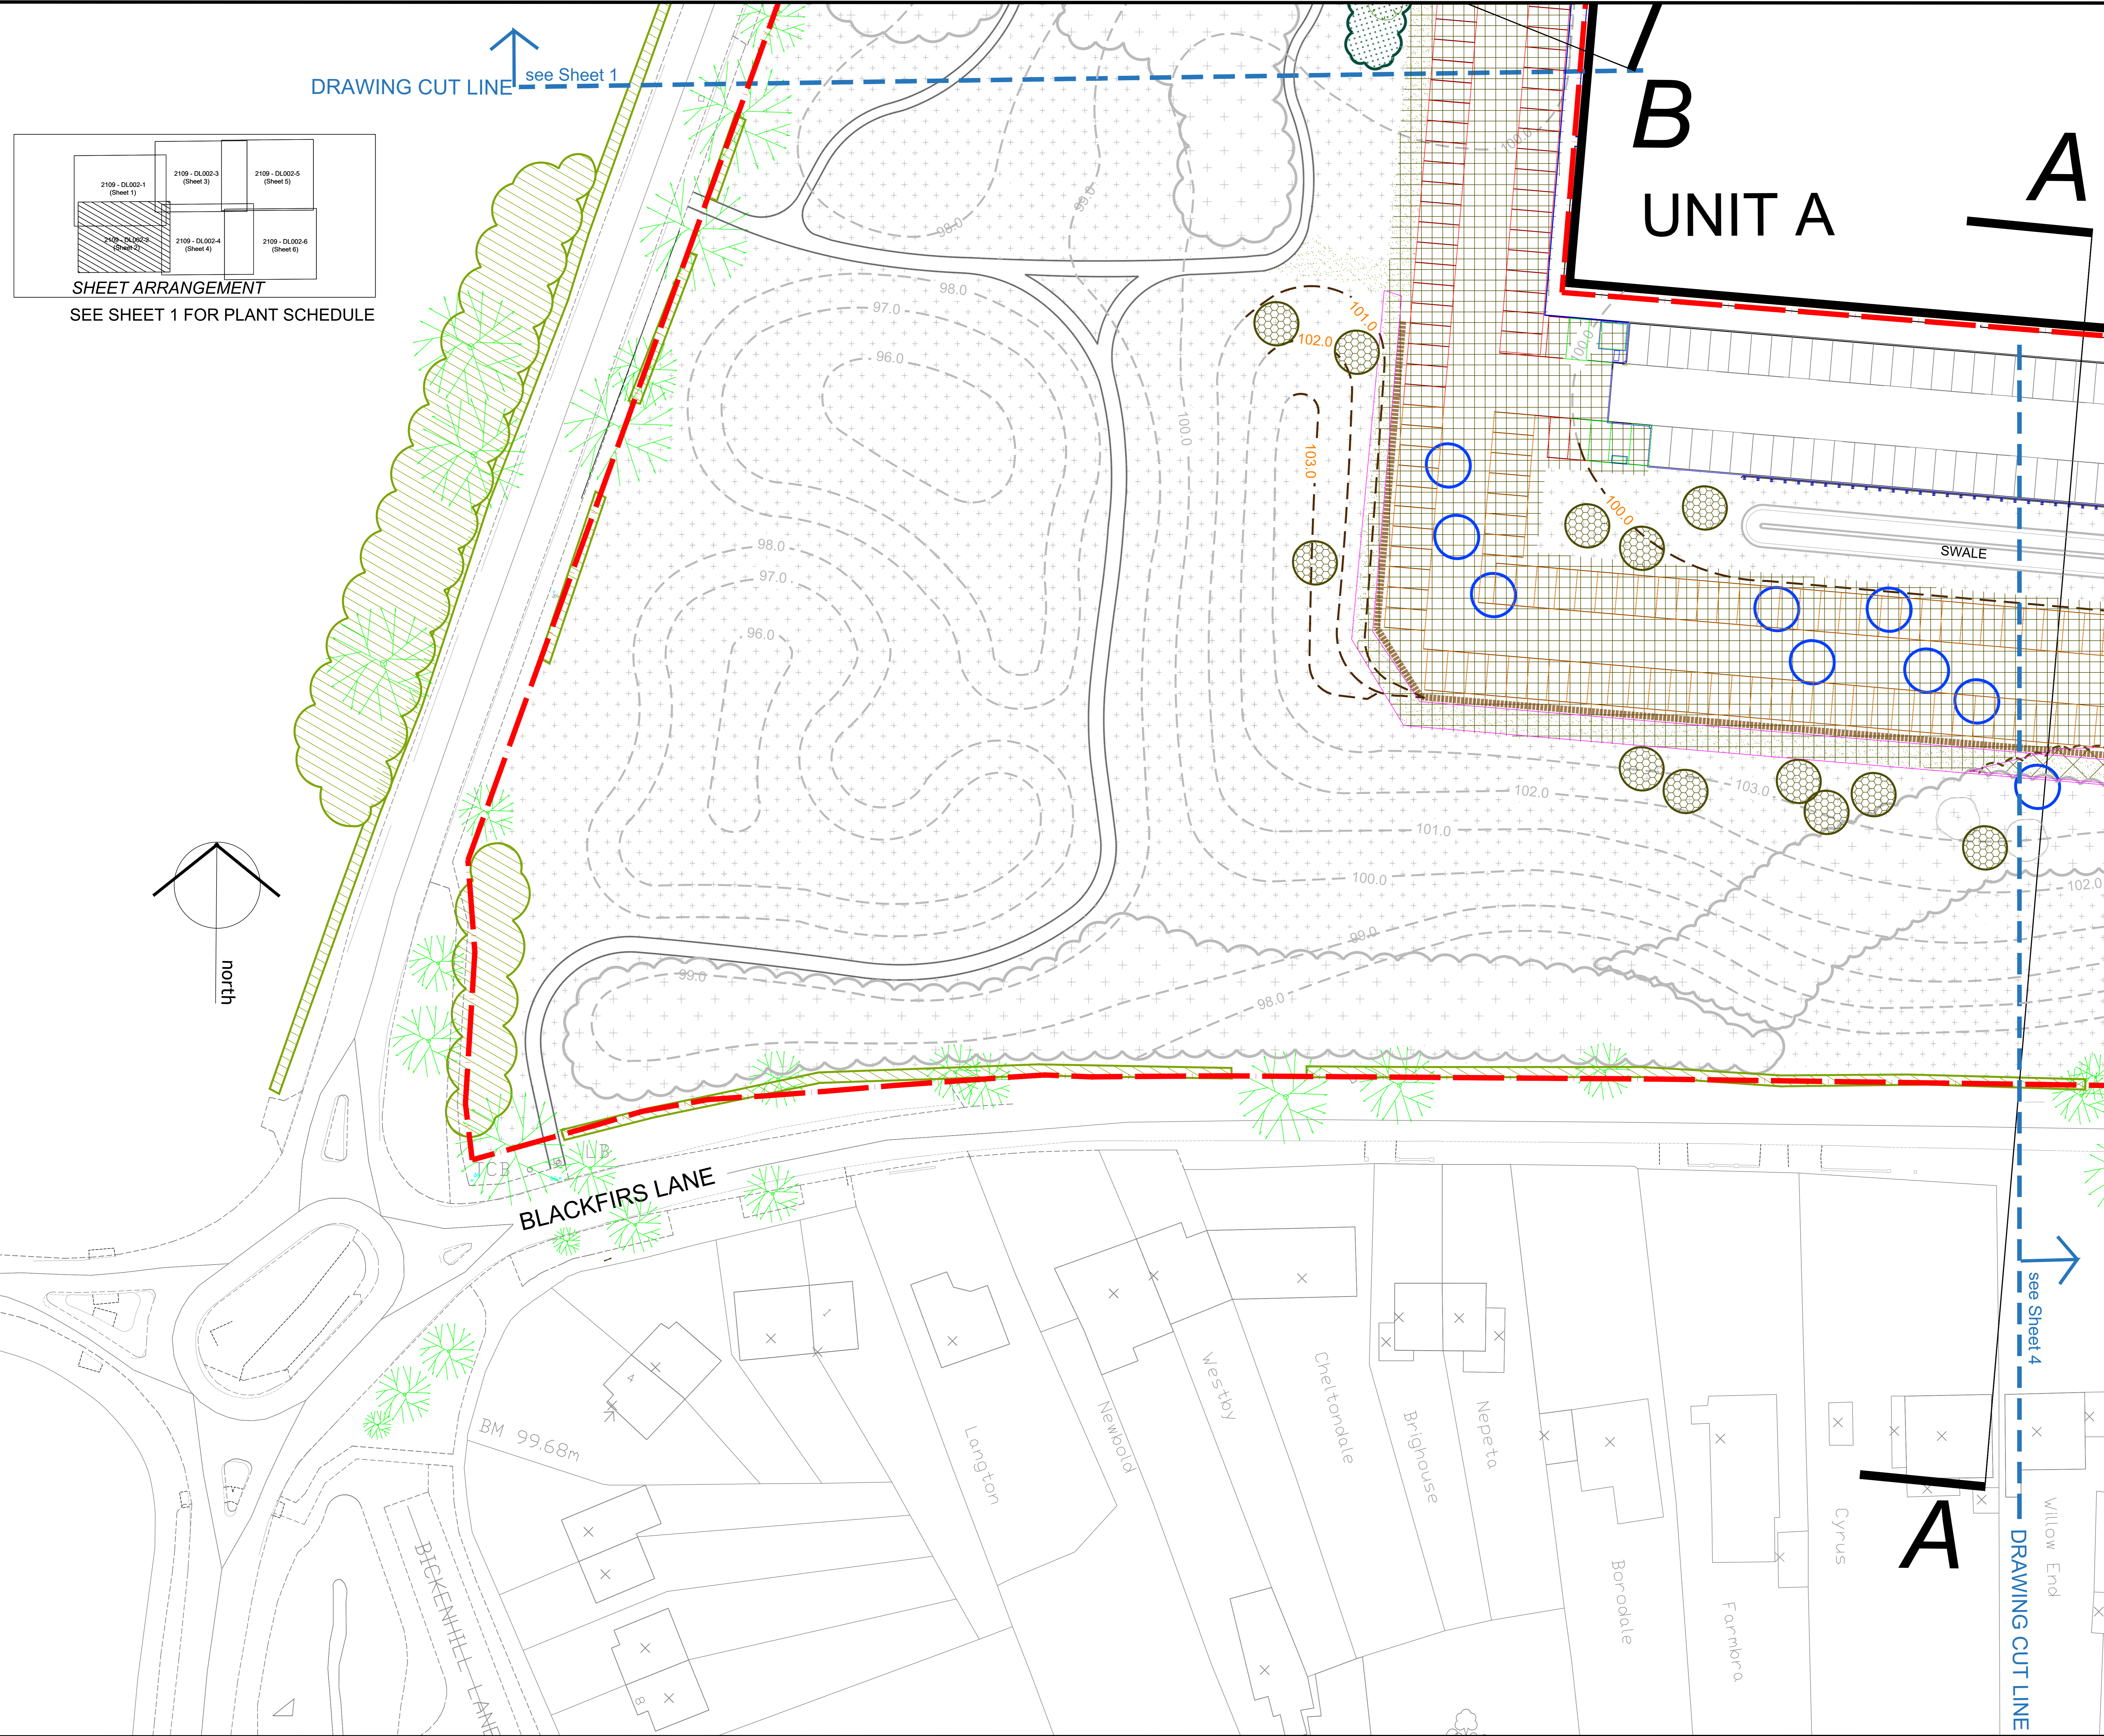
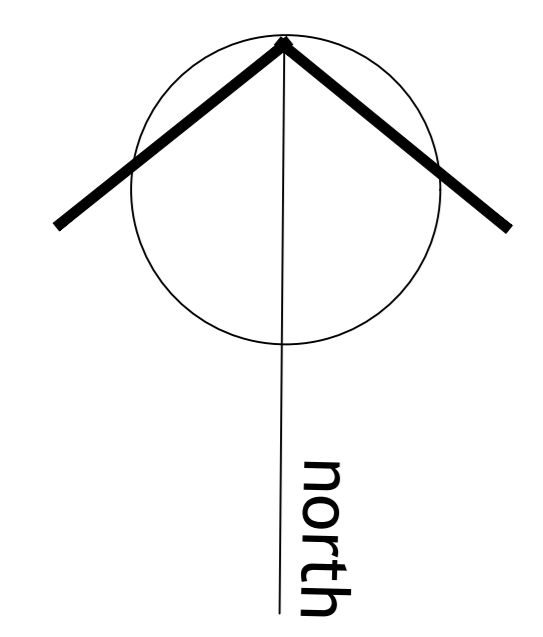


DRAWING CUT LINE see Sheet 1

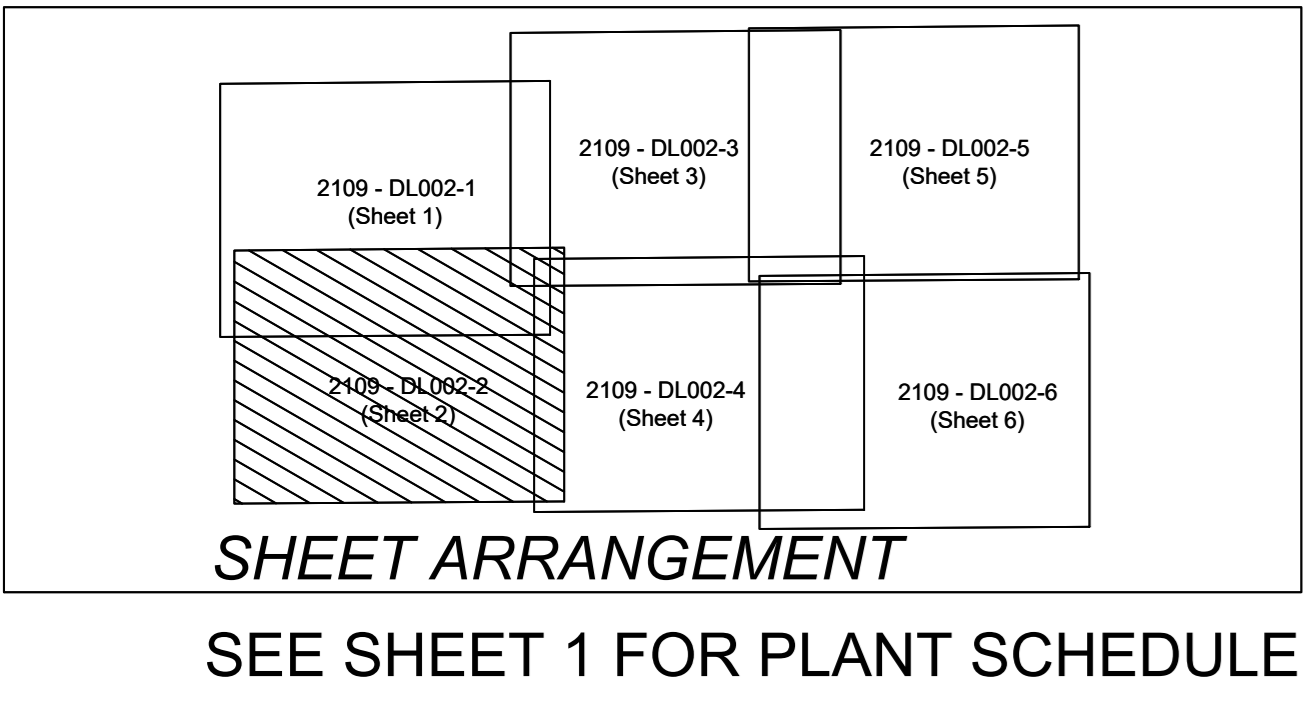

**KEY:**

- pre-existing plantings (to be retained and left undisturbed)
- pre-existing trees
- pre-existing hedgerows & woodland plantings
- existing landscape already constructed from JBLA drawings 2109 DL001-1 to 1-6 (to be retained and left undisturbed)
- tree (position of tree indicative only)
- mixed native planting
- grass/meadow/bulbs/hedges/shrubs (including some trees)
- contours
- gravel bound walkways
- fencing
- proposed alterations to landscape
- existing tree to be relocated (position approximate only)
- new location of translocated tree (do not relocate if in poor condition)
- existing grass to be removed to enable development
- proposed new landscape
- proposed grass seed
- approximate proposed contours @ 1.0m intervals above AOD
- location of cross sections (refer to JBLA drawing 2136-PL001-3A for illustration)
- proposed retaining wall
- application boundary

**SUITABLE FOR PLANNING TENDER & CONSTRUCTION PURPOSES ONLY**

REV	Drawn	Date

CLIENT

**J B Landscape Associates**  
Wharf Centre, Wharf St., Warwick CV34 4JT 0780136 5965

PROJECT  
IAC BICKENHILL

DRAWING  
LANDSCAPE PROPOSALS  
(SHEET 2 OF 6)  
(Based on aja drawing 6632-001F)

DRAWN	ajh	CHECKED	JB	APPROVED	JB

DRAWING No	SCALE	DATE	REV
<b>2136 - DL002 - 2</b>	1:250@A0	17 December 2020	