


SCALE 1:100


ELEVATION PLANS

7.875 x

12.375

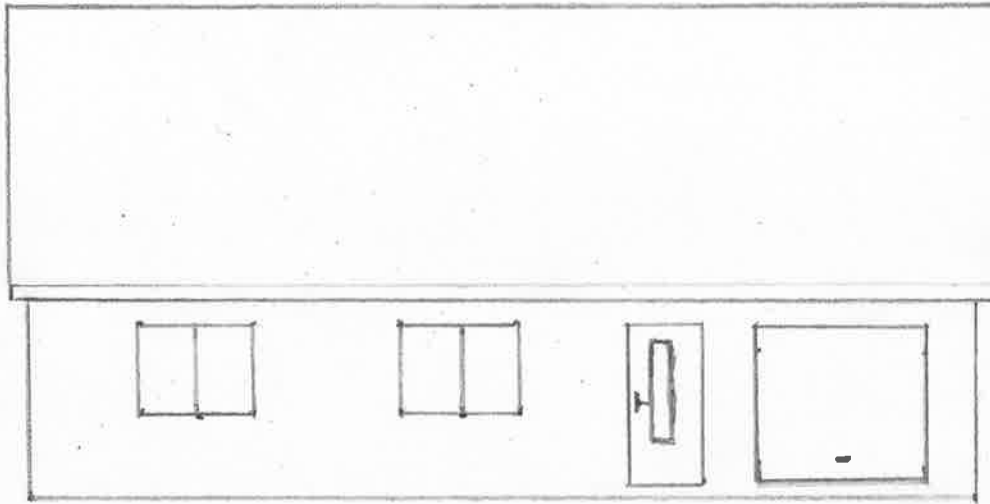

FRONT ELEVATION

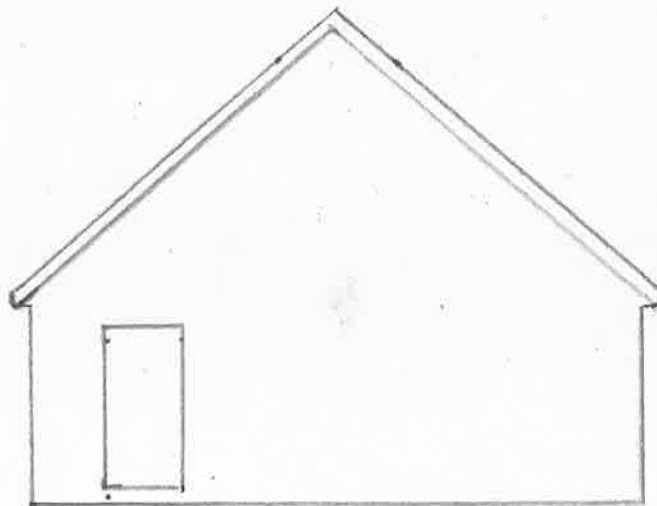

SIDE ELEVATION GARAGE SIDE EAST