




DO NOT SCALE – IF IN DOUBT ASK

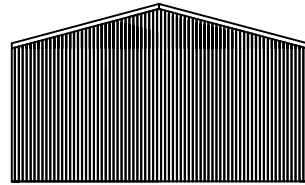


End 1

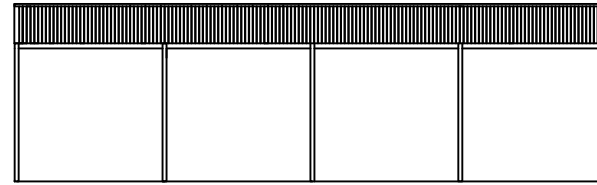


Side 2

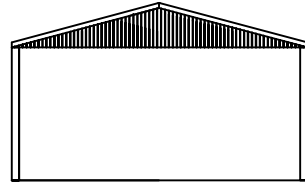

End 2

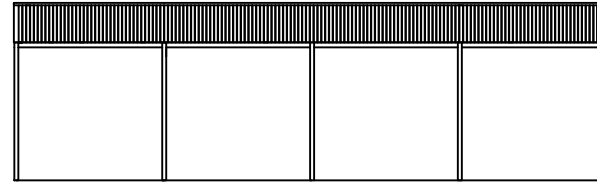

Side 1

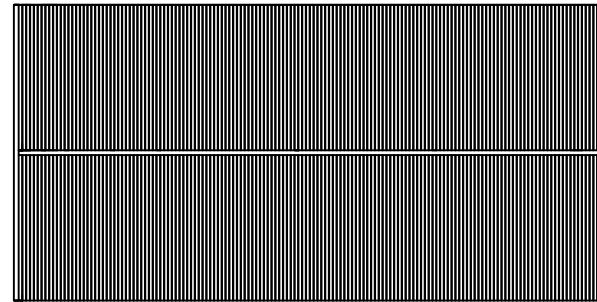

Roof Plan

Notes:

Building size:
 Width – 12.192m
 Length – 24.384m in 4No. 6.096m bays
 Eaves height – 5.486m
 Roof pitch – 15 Degrees

Cladding spec:
 Roof cladding Profile 6 fibre cement, natural colour with closed ridge.

End 1 to be clad with timber spaced boards 5400 bellow eaves.

End 2 to be clad with timber spaced boards to gable peak only.

Side 1 and side 2 open.



S & A FABRICATIONS
 HARMIRE ENTERPRISE PARK,
 BARNARD CASTLE,
 Co DURHAM, DL12 8EH
 TEL 01833 690379 FAX 01833 690040

DATE	REVISION	DESCRIPTION	CLIENT	PROJECT	NOTES
		PLANNING DRAWING	WF Dove & Sons	Holdforth Farm, Bishop Middleham, Ferryhill DL17 9DZ	DATE 05/01/21 DRN. KK CHK'D SCALE 1:200 ©A3
					DRG No. 1766-EL REV. A