



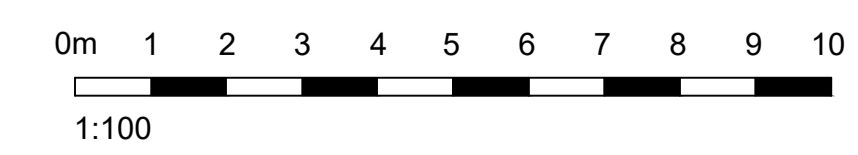

1. Do not scale this drawing - if in doubt ask.
 2. All sizes to be checked on site prior to construction.
 3. This drawing is the copyright of the author.

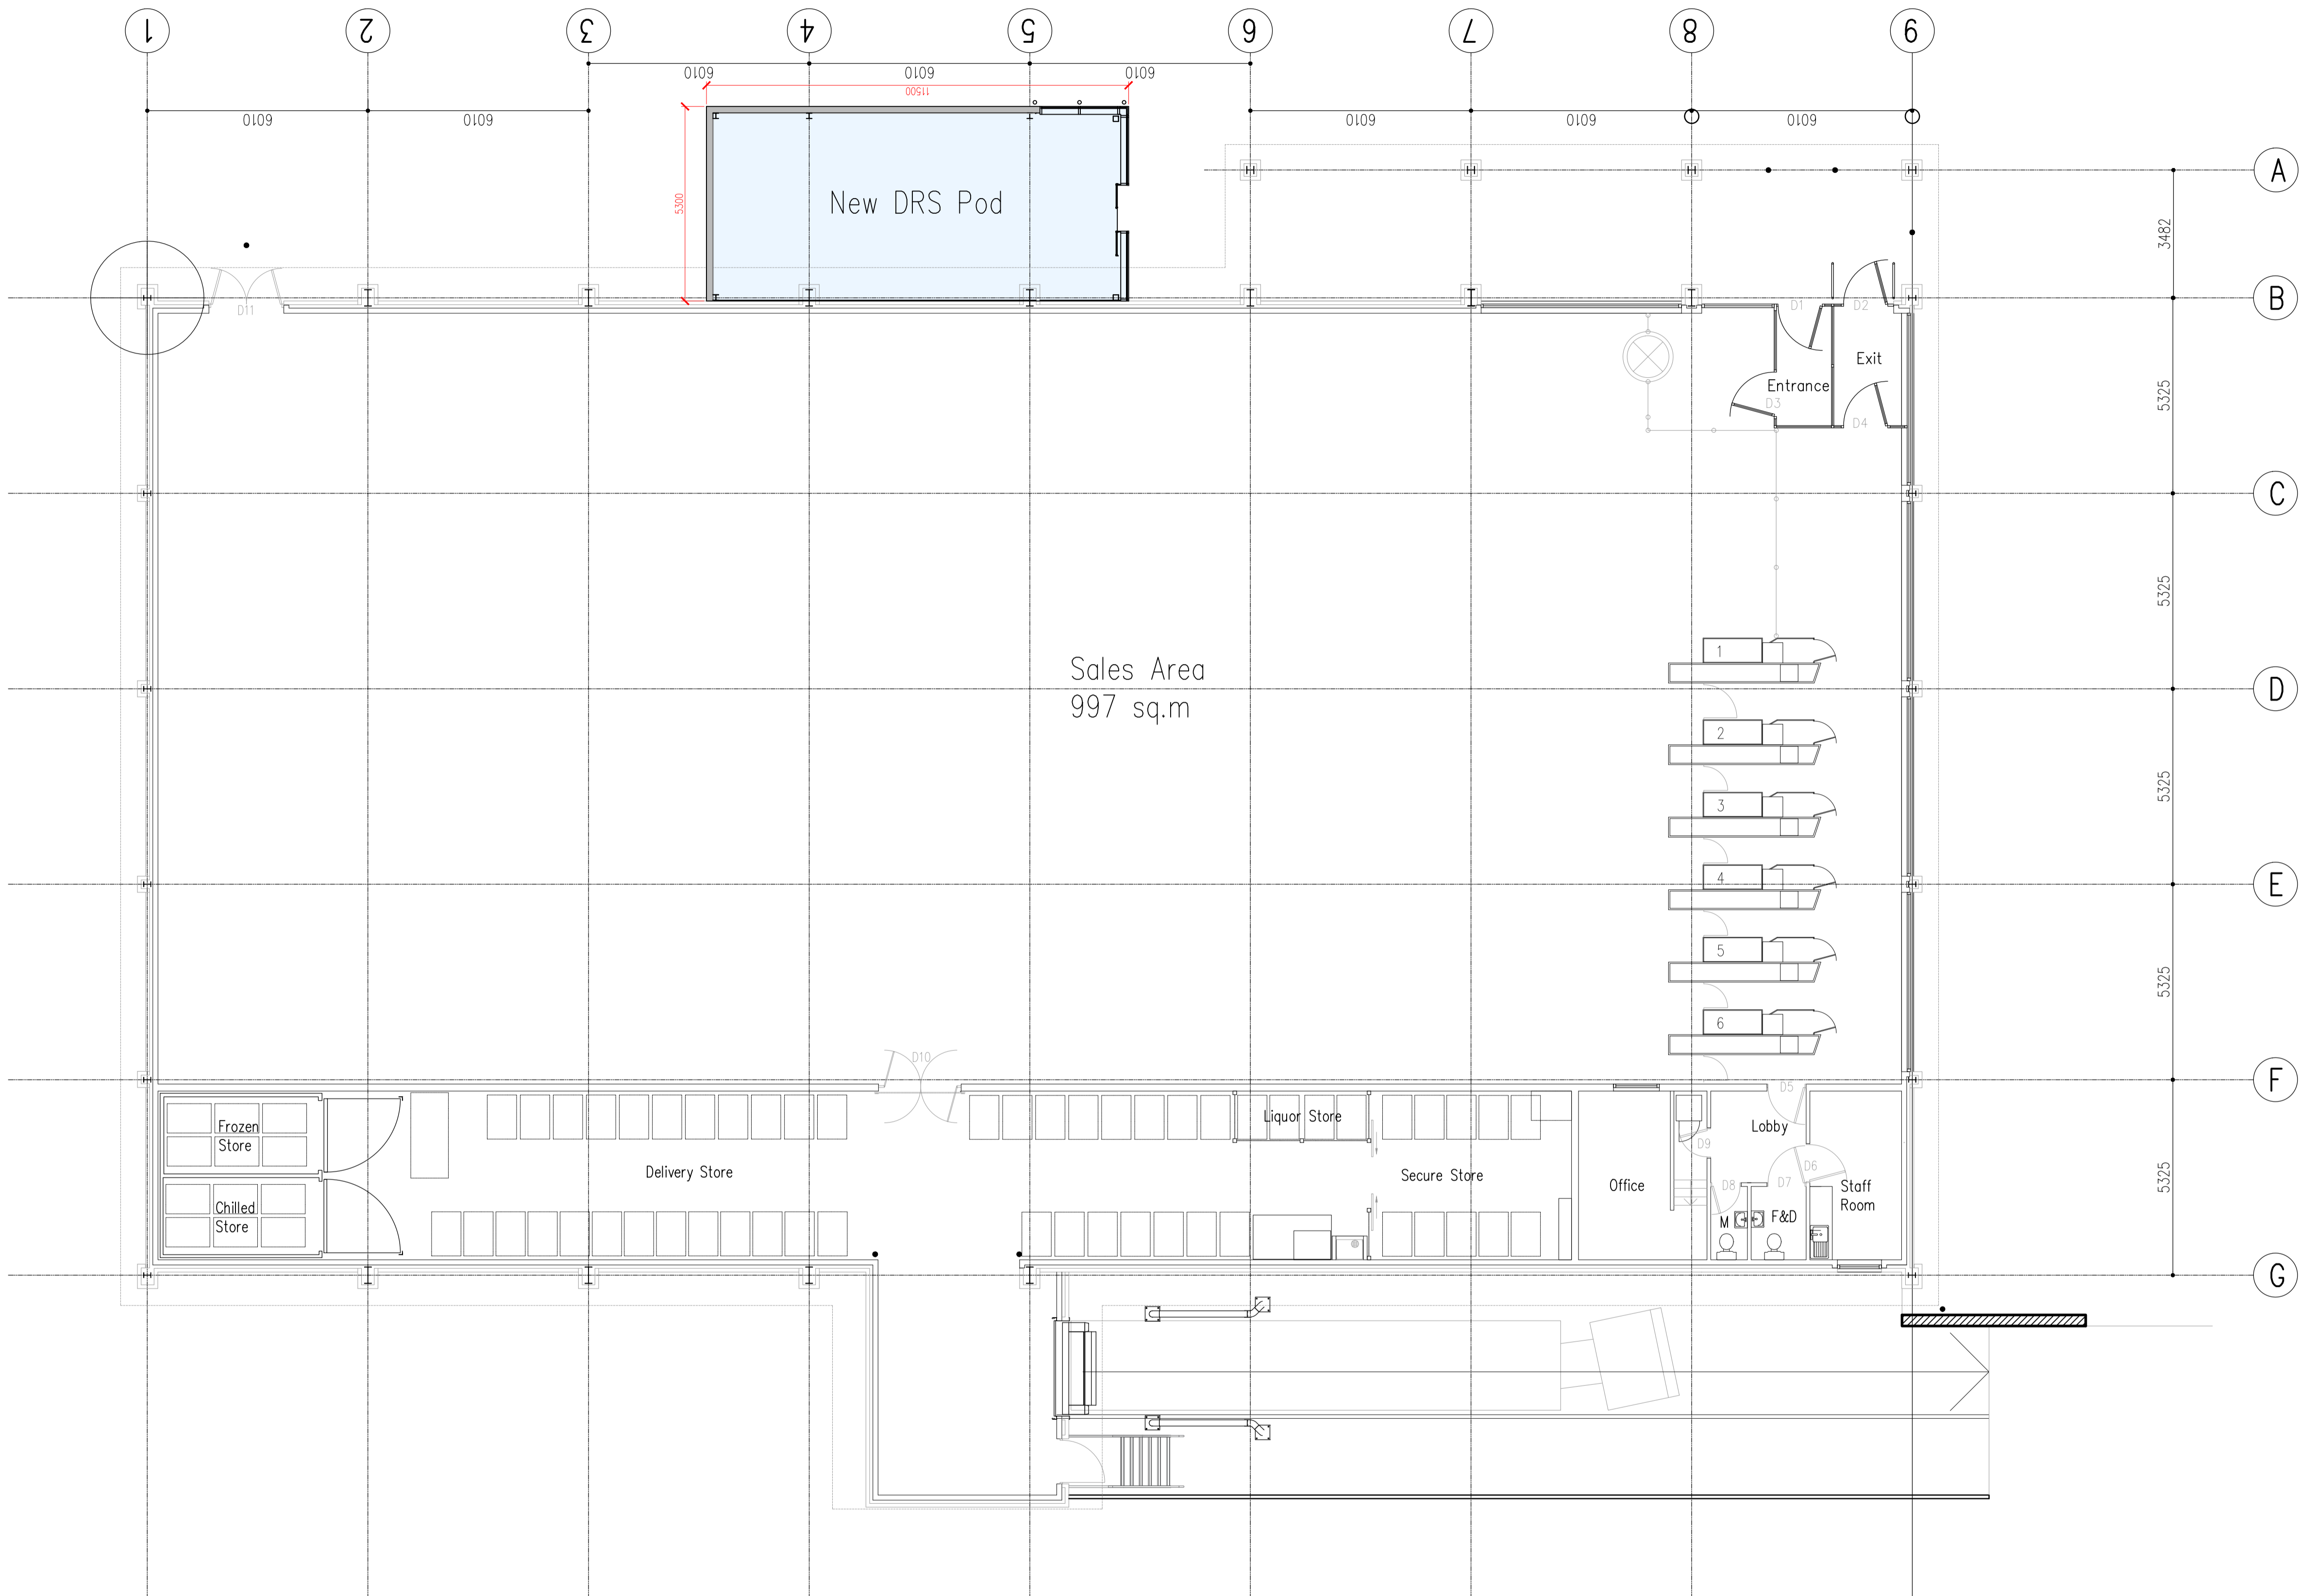

smith design associates
 www.smithdesign.co.uk

Chartered Architects
 16 Lynedoch Crescent, Glasgow G3 6EQ
 client Lidl GmbH UK

project	Proposed Retail Unit Extension Crookston Road, GLASGOW	
drawing	Proposed Floor Plan	original size A1
scale	1:100	drawn
date	04.12.20	checked
status	PLANNING	passed
job no.	G2910-05 AL(0)014	revision