

DO NOT SCALE


NOTES:
ALL DIMENSIONS ARE TO BE CHECKED ON-SITE BY THE MAIN CONTRACTOR PRIOR TO PURCHASE OF MATERIALS OR EQUIPMENT AND COMMENCEMENT OF WORKS.

ALL DRAWINGS ARE TO BE READ IN CONJUNCTION WITH THE ACTIVITY SCHEDULE AND ALL OTHER PROJECT DOCUMENTS.. ANY DISCREPANCY MUST BE REPORTED TO THE ORIGINATOR AND PROJECT MANAGER.


IT IS THE MAIN CONTRACTORS RESPONSIBILITY TO CO-ORDINATE AND LIAISE WITH ALL OTHER TRADES AND DISCIPLINES.

KEY

SITE BOUNDARY ———

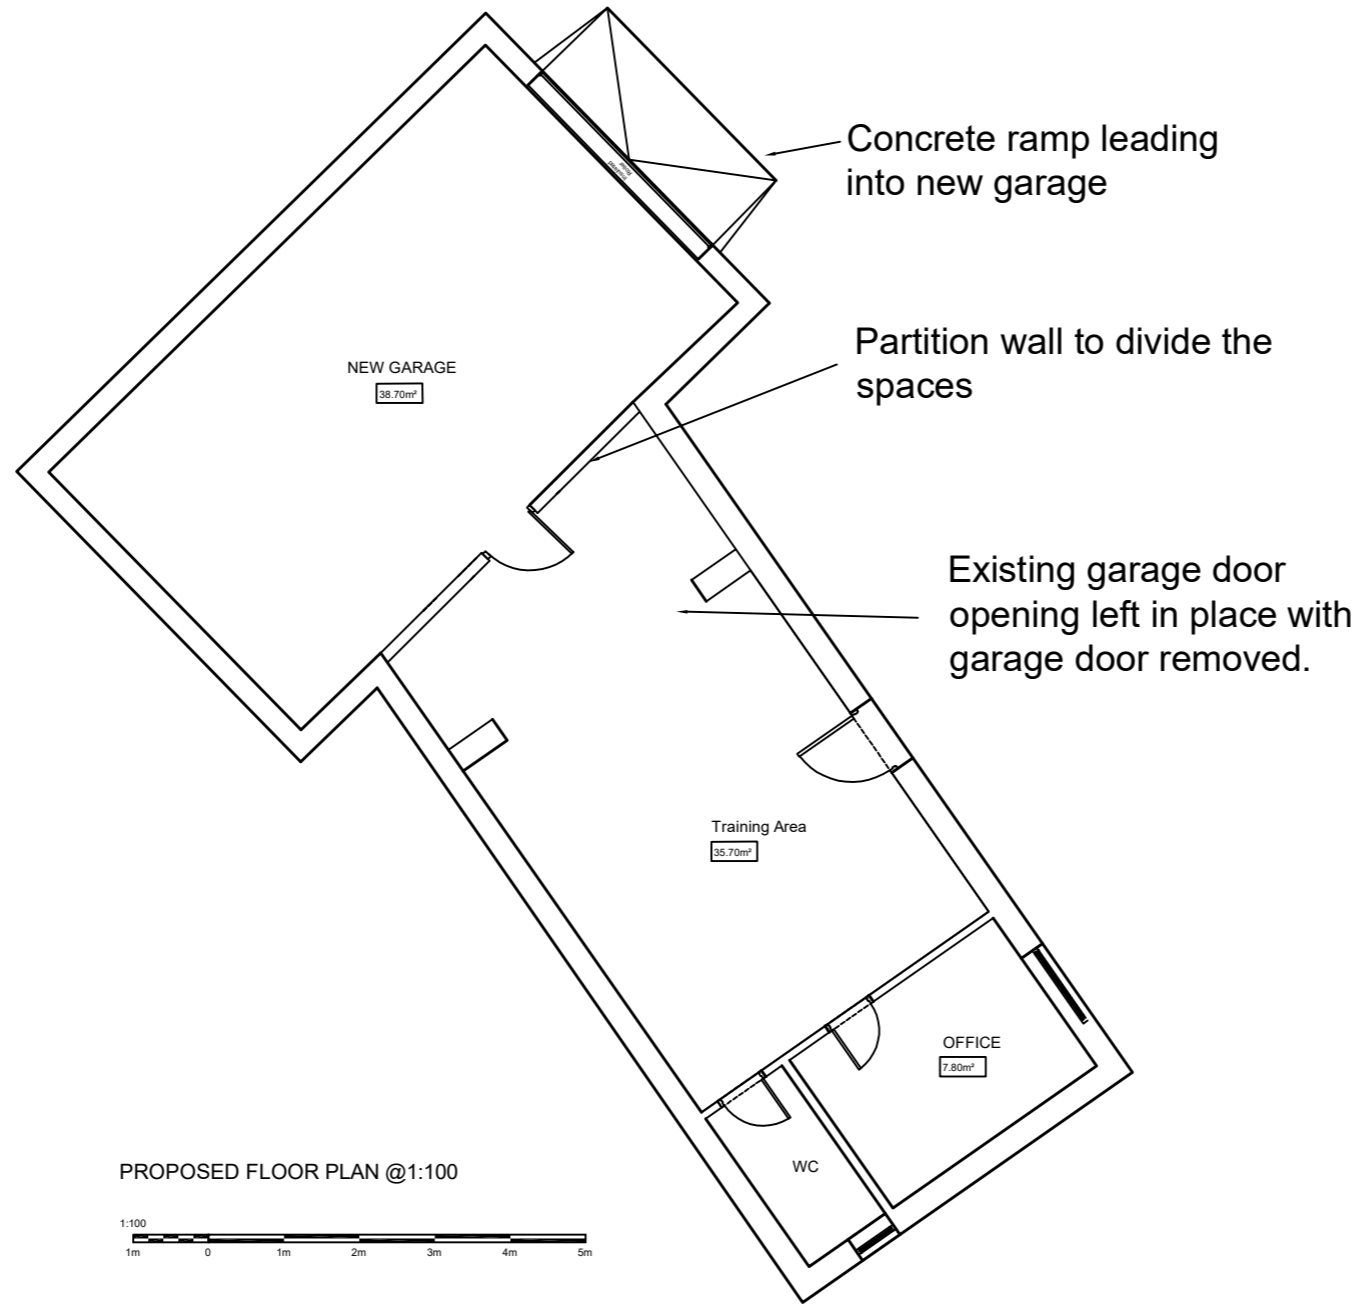

PROPOSED FLOOR PLAN @1:100

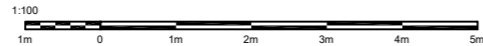

DRAWING STATUS: **PLANNING**



8 First Street, Manchester, M15 4RP UK
T+44 (0) 161 200 5000
wsp.com

CLIENT: **MARITIME & COASTGUARD AGENCY**

ARCHITECT: **N/A**

SITE/PROJECT: **MCA-WITHERNSEA
HU192JS**

TITLE: **PROPOSED-FLOOR-PLAN**

SCALE @ AS: NONE CHECKED: GH APPROVED: JH

PROJECT NO: 70050786-120 DESIGNED: MAM DRAWN: MAM DATE: 30/11/2020

DRAWING No: **70050786-120-003** REV: **000**

© WSP UK Ltd