
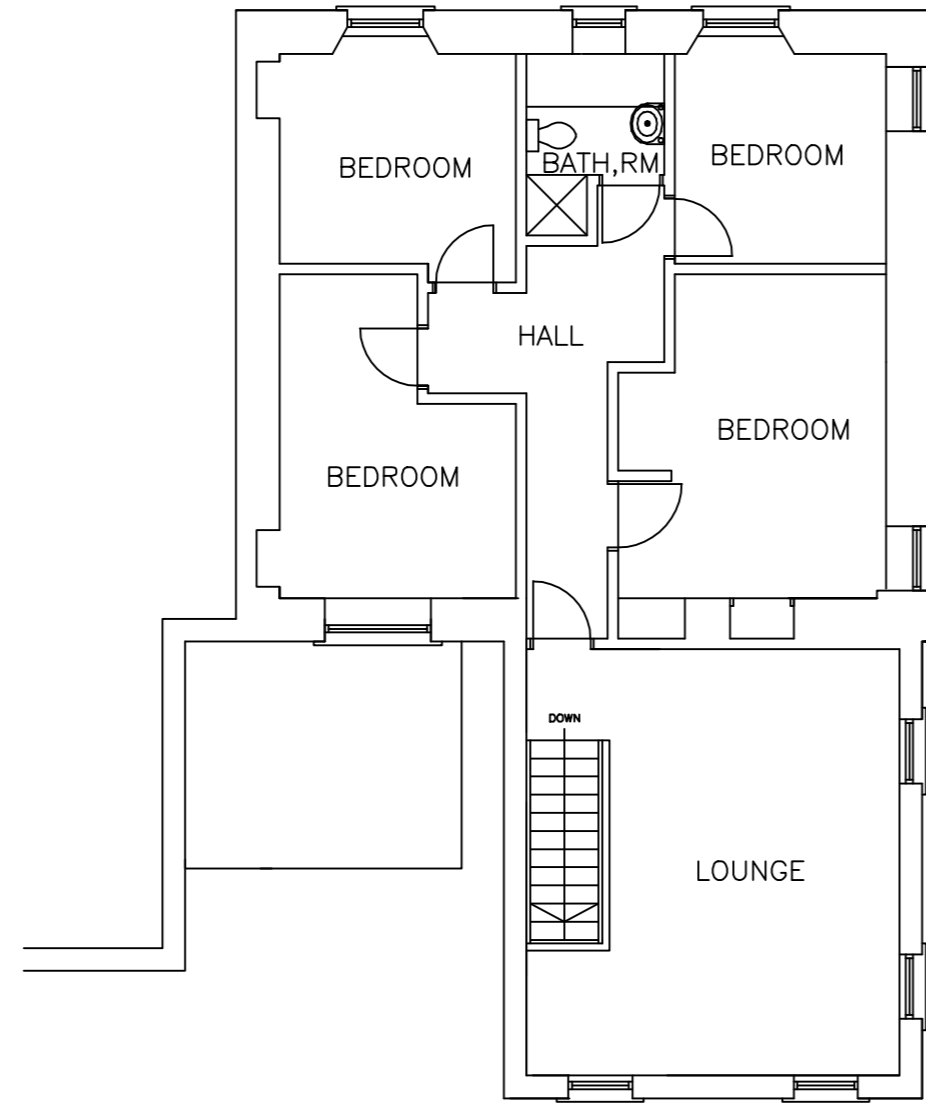


39 GOGO STREET, LARGS.

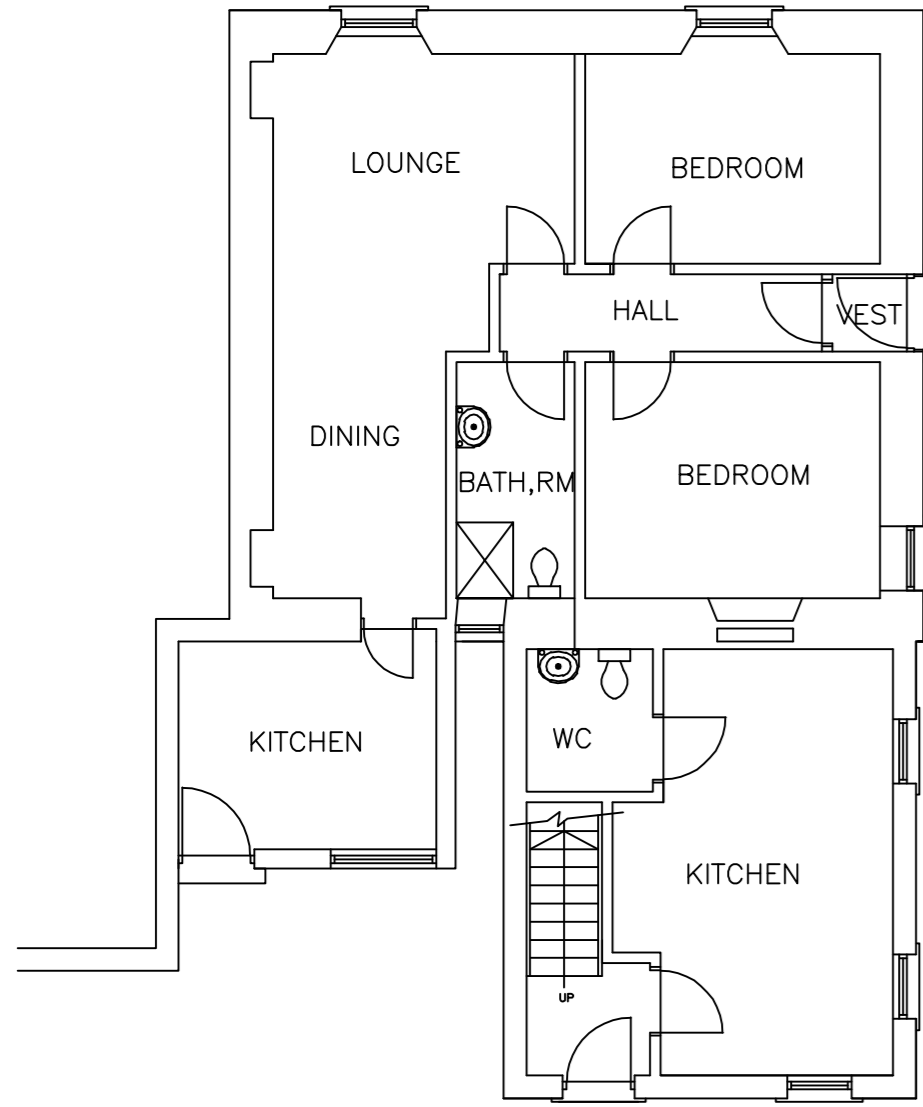


EXISTING GROUND FLOOR PLAN 1/100

EXISTING FIRST FLOOR PLAN 1/100



EXISTING REAR ELEVATION 1/100

EXISTING SIDE ELEVATION 1/100

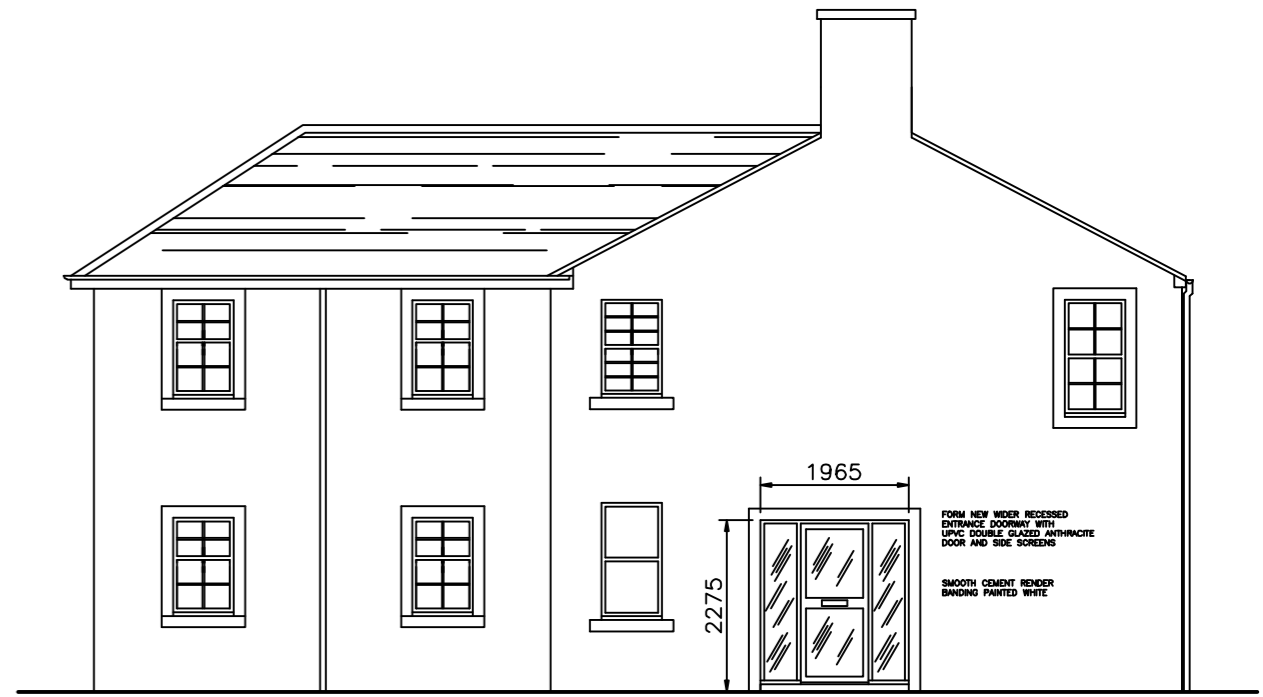

PROPOSED REAR ELEVATION 1/100


PROPOSED SIDE ELEVATION 1/100

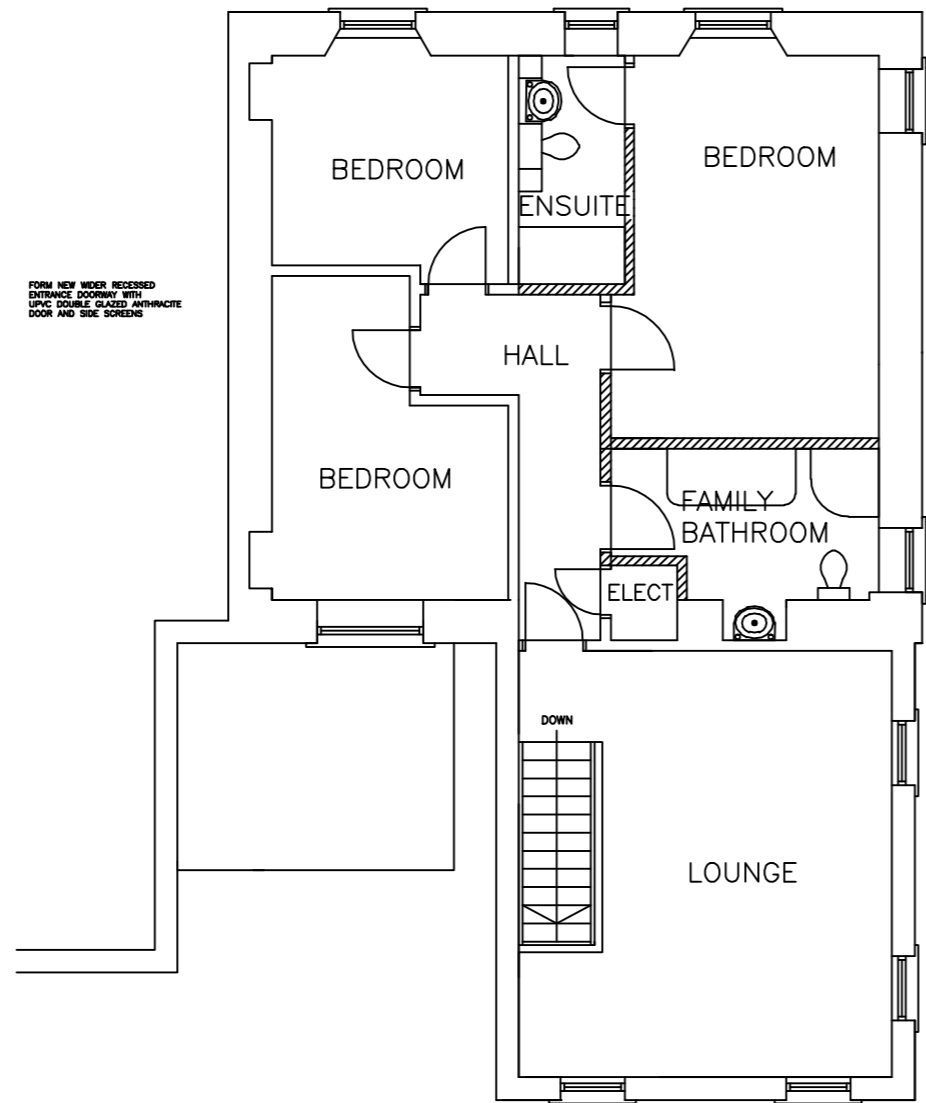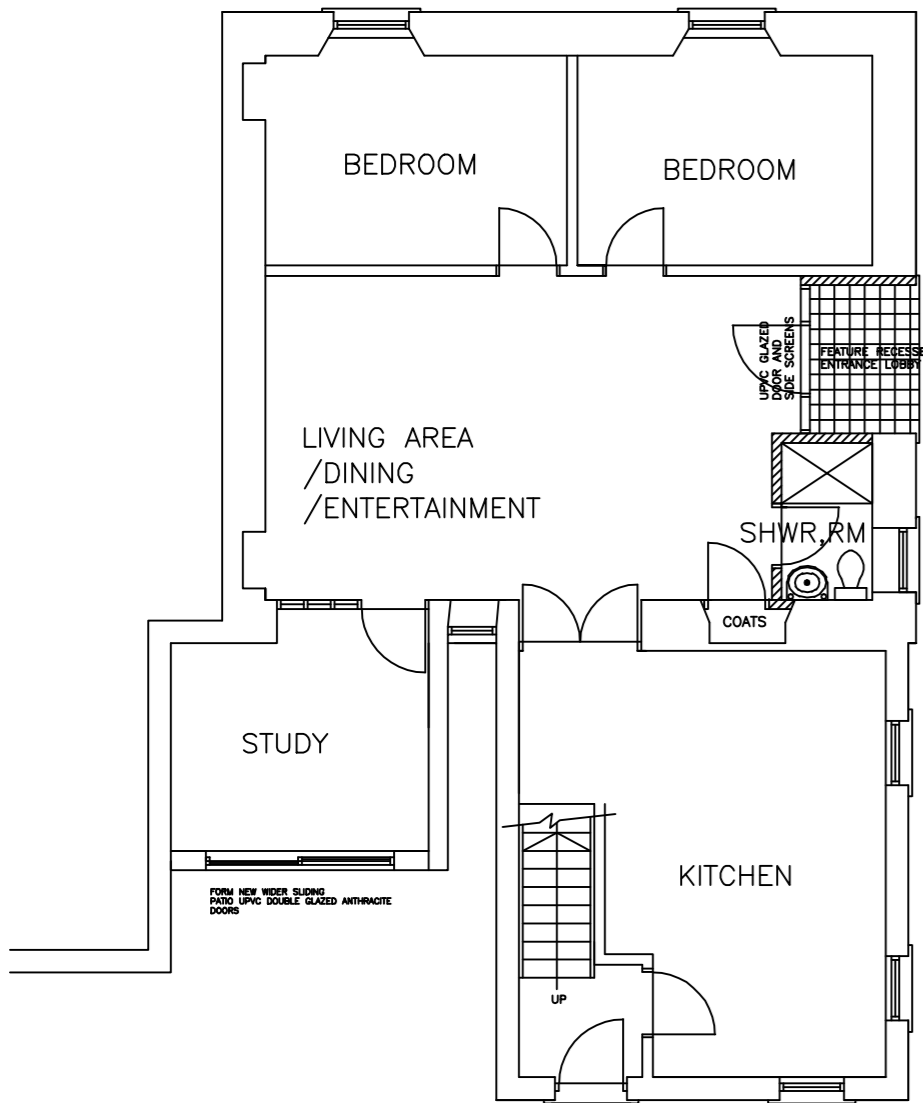

PROPOSED GROUND FLOOR PLAN 1/100

PROPOSED FIRST FLOOR PLAN 1/100

GOGO STREET

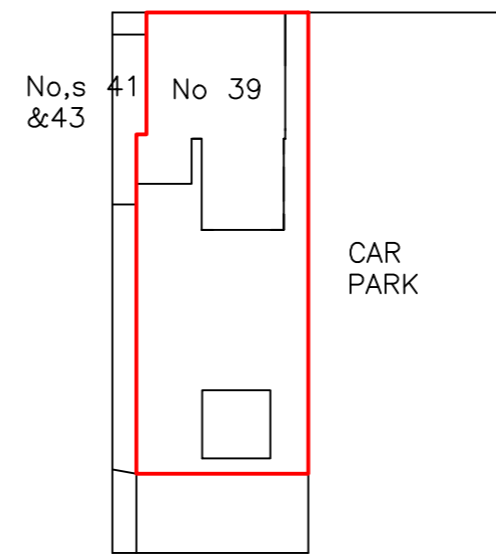

BLOCK PLAN 1/500

PROJECT			
39 GOGO STREET LARGS KA30 8JW			
TITLE			
PROPOSED CHANGE OF USE FROM 2 FLATS TO 1 HOUSE			
SCALE	EXISTING AND PROPOSED PLANS & ELEVATIONS		
1/100			
DATE	JOB NO.	DRG NO.	REV
JAN 2021	SMG	1	
Drawn by	Passed by	Issued for	
JAMES REID	J.R.		