


II NORTH ELEVATION  
AS PROPOSED



KEY

- 1. Existing Boundary Wall & Fencing
- 2. Lime Render
- 3. Timber Trellis
- 4. Polished Concrete Footing

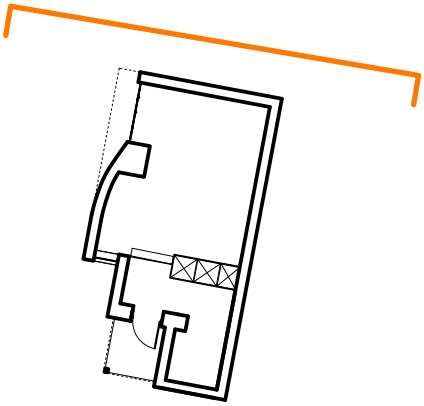