



Floor Plan (1:100)



Photo Image

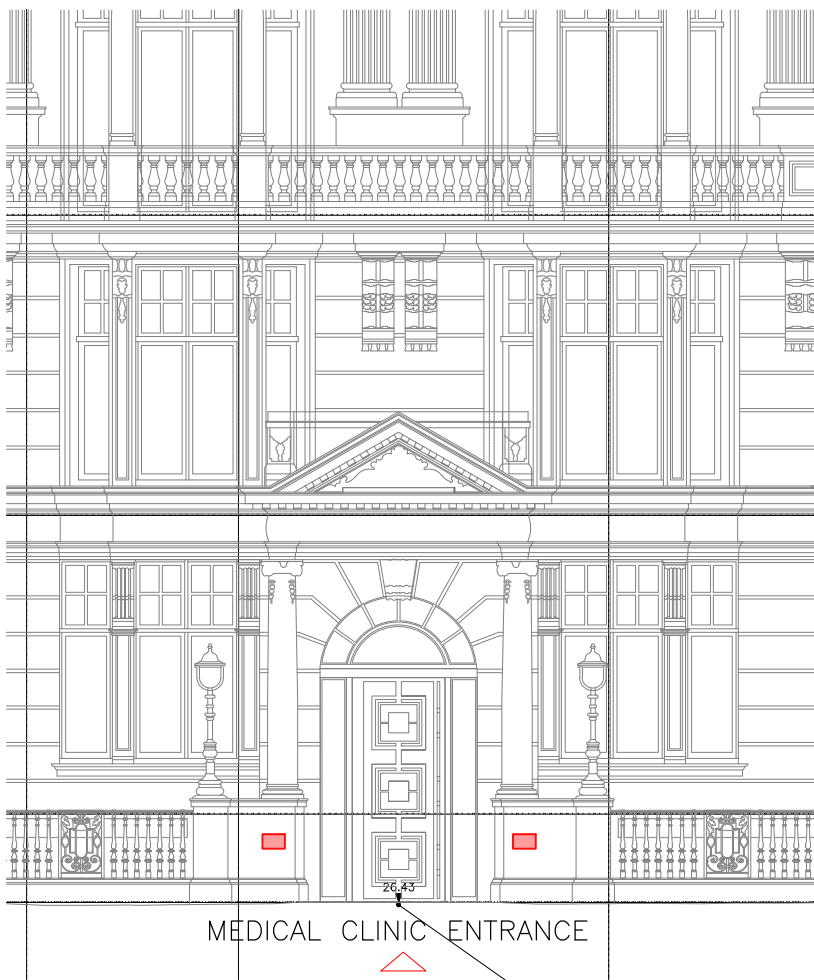

Elevation (1:100)

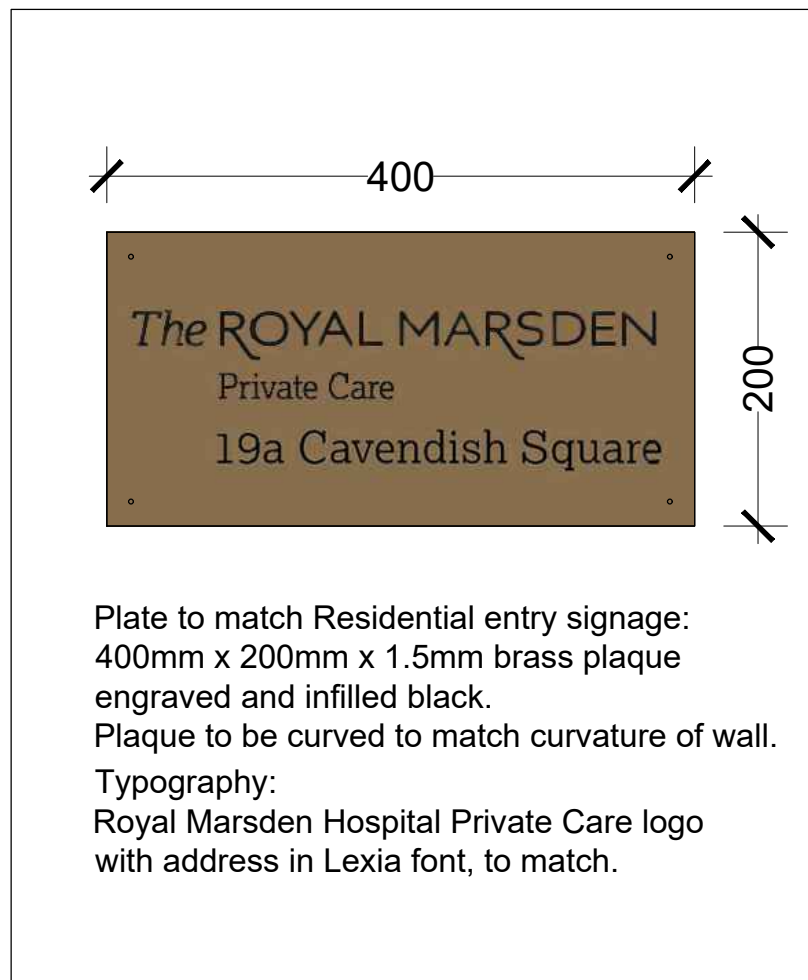


Proposed Signage detail


THIS DRAWING IS PROTECTED BY COPYRIGHT - FIGURED DIMENSIONS ONLY TO BE TAKEN FROM THIS DRAWING. DIMENSIONS TO BE CHECKED ON SITE AND ANY DISCREPANCIES REPORTED TO THE ARCHITECT IMMEDIATELY.

PURPOSE OF ISSUE: (A)FOR COMMENT / CO-ORDINATION (B)FOR INFORMATION (C)FOR APPROVAL (D)FOR TENDER (E)FOR CONSTRUCTION (F)FINAL DESIGN DRAWING

Rev	Rev Date	Revision Description	Drawn/Checked	Purpose of Issue
A	12/10/2020	Proposed signage detail updated.	JS	B
B	16/10/2020	Proposed signage size reduced.	JS	B
C	28/10/2020	Building number included.	JS	B
D	29/10/2020	Address legend modified.	JS	B
E	23/11/2020	Address legend modified.	JS	B
F	28/01/2021	Address - typography adjusted and described.	JS	B

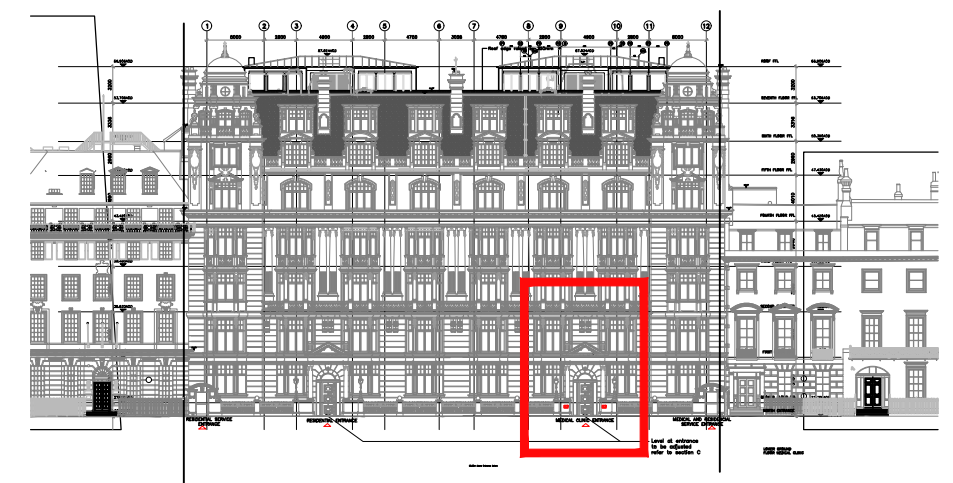

Location plan: East Elevation

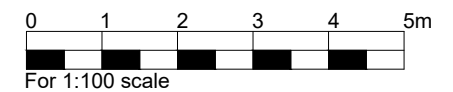

External Signage - Medical Centre Entry	16017	(09)031	F
	JOB NUMBER	DRAWING NUMBER	REV
The Royal Marsden Private Care 19a Cavendish Square	Oct 2020	1:100@A3	
	DATE	SCALE	

Ansell & Bailey Ltd Chartered Architects 99-101 Farringdon Road London EC1R 3BN 020 7387 0141 architects@ansellandbailey.com