
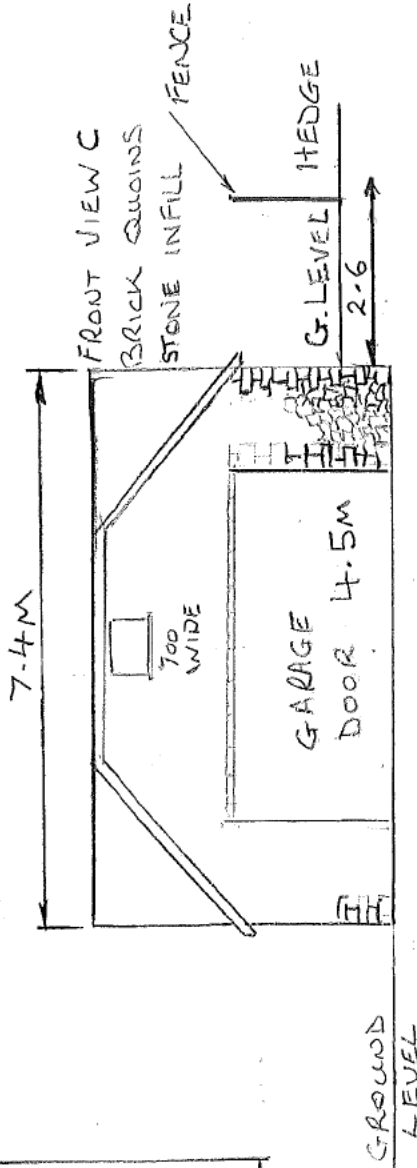


LÉE ADAMS
 WOODLEAZE
 BINEGAR LANE
 GURNEY SLADE BAB 4TR


EXISTING GARAGE / GYM + WOODSTORE.
 ELEVATIONS + PLAN
 DEC 20

SHT 002 ISS 2
 SCALE 1:100

PLAN VIEW
 12.3M

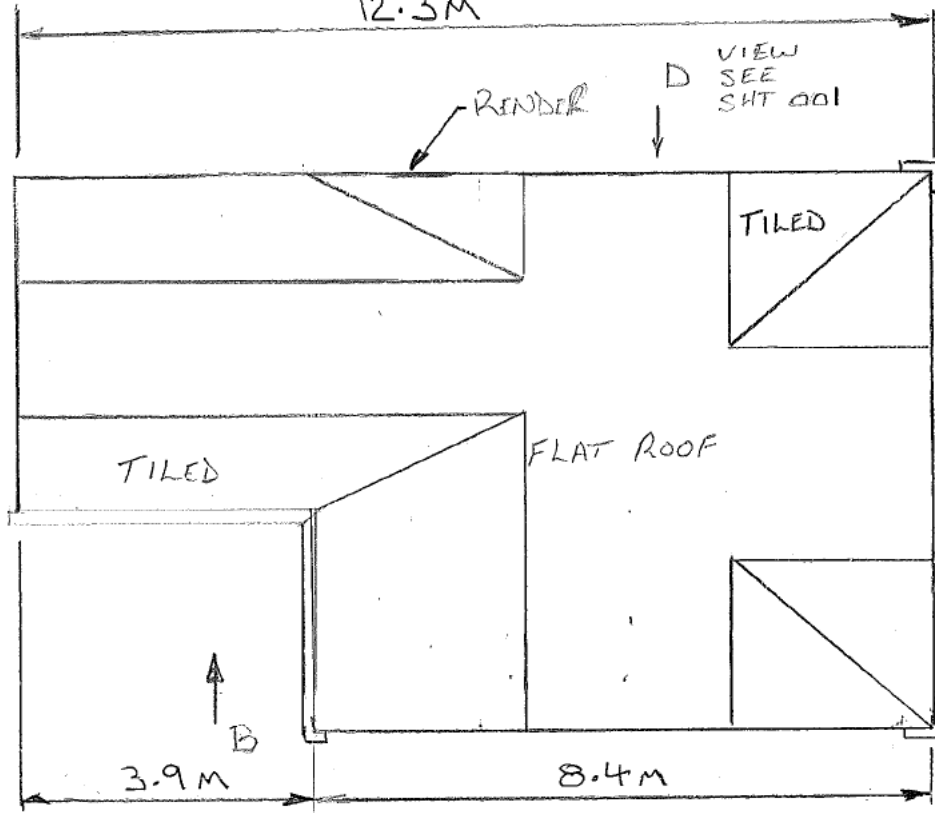


REAR VIEW A
 BRICK QUINS WITH STONE INFILL - FRONT + REAR FACES

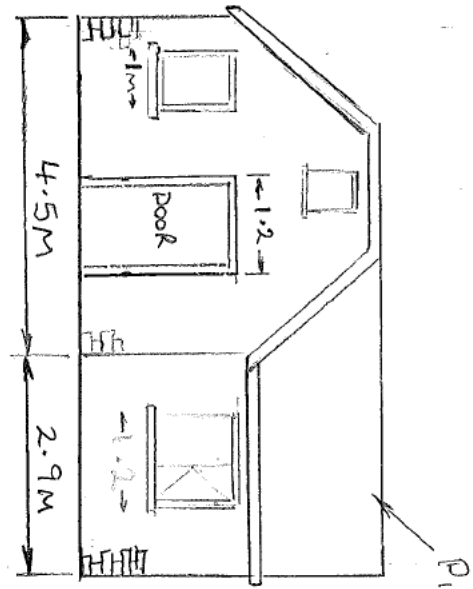

REAR

PITCH + FLAT ROOF

2.2

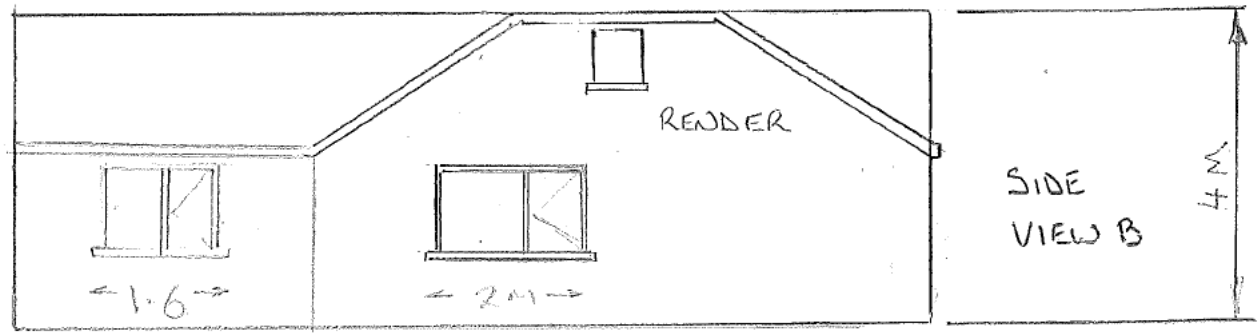

SIDE VIEW B

4M