

LEE ADAMS
WOODLEAZE
BINEGAL LANE
GURNEY SLADE

BA3 4TR

PROPOSED HEIGHT OF - GARAGE / GYM + WOODSTORE.


DEC 20

SHT 003 ISS 2
SCALE 1:100


PLAN
12.3 M

FRONT VIEW
C


REAR VIEW
A

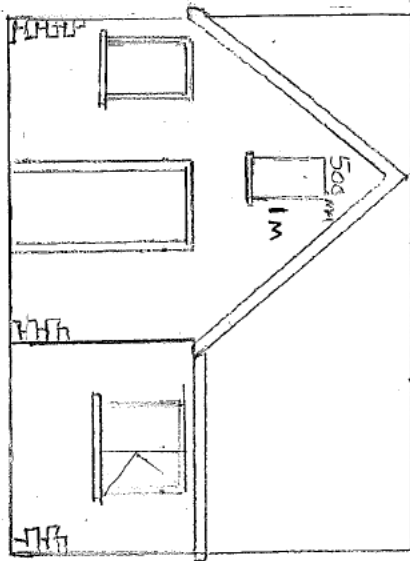


Y →

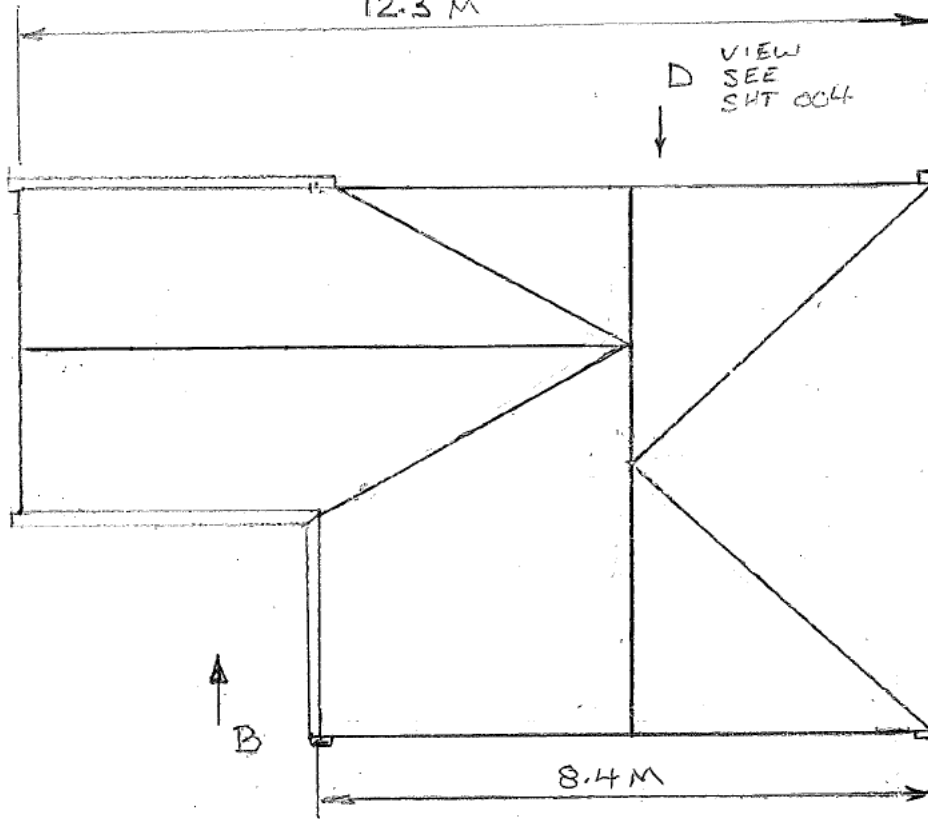

← U

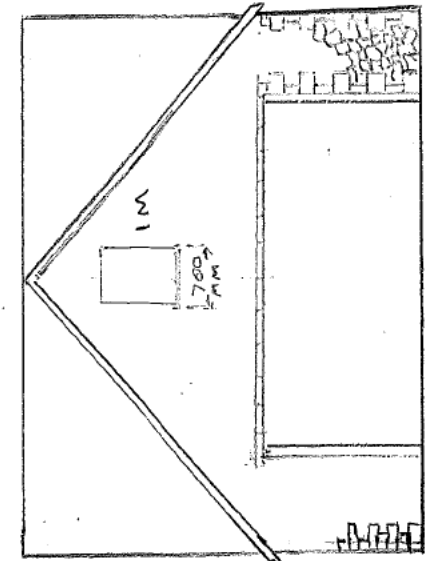

↑ B

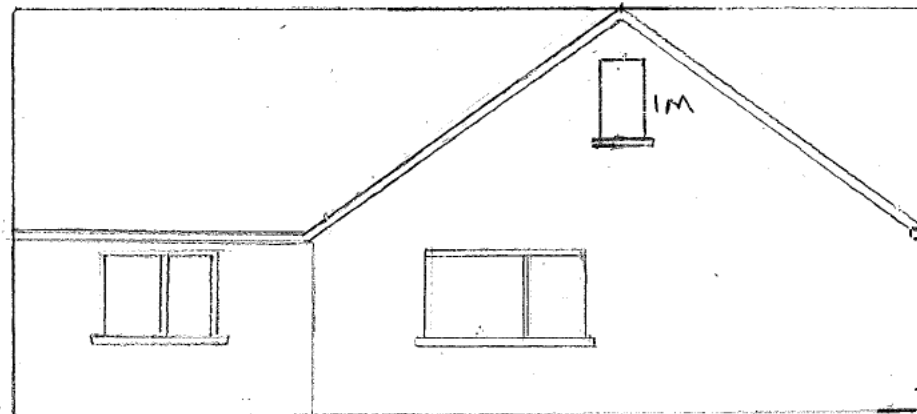

2.4

5.3 M
PROPOSED ROOF
HEIGHT