

LEE ADAMS

WOODFAZE

BINGEAB LANE

GULLANE SLADE

223 4TH


LA SHT 004 ISS 2

DEC 20

SCALE 1:100


PROPOSED HEIGHT OF GARAGE/GYM + WOODSTORE

FRONT

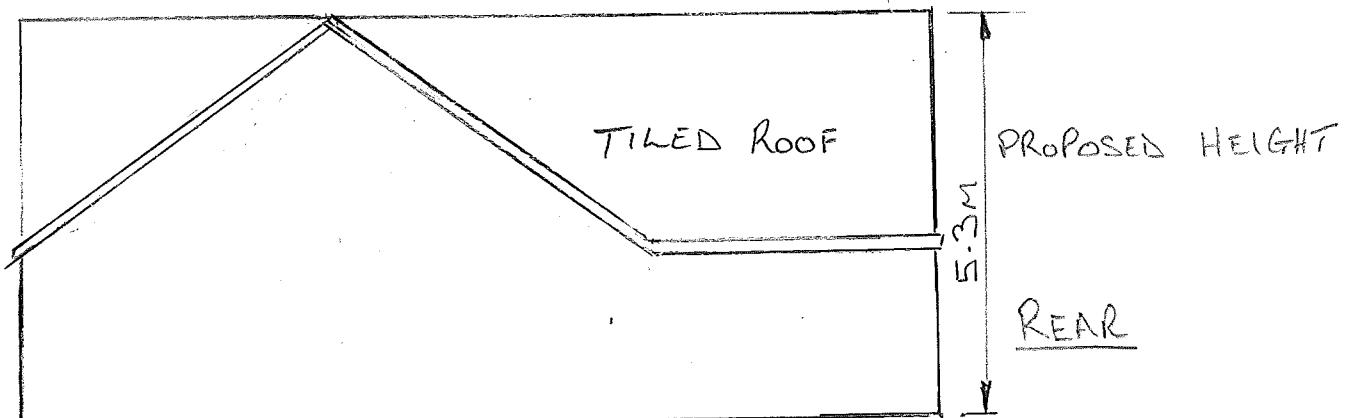

VIEW ON ARROW D

BOUNDARY

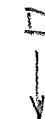


WINDOW

1.2M

DOOR

REAR

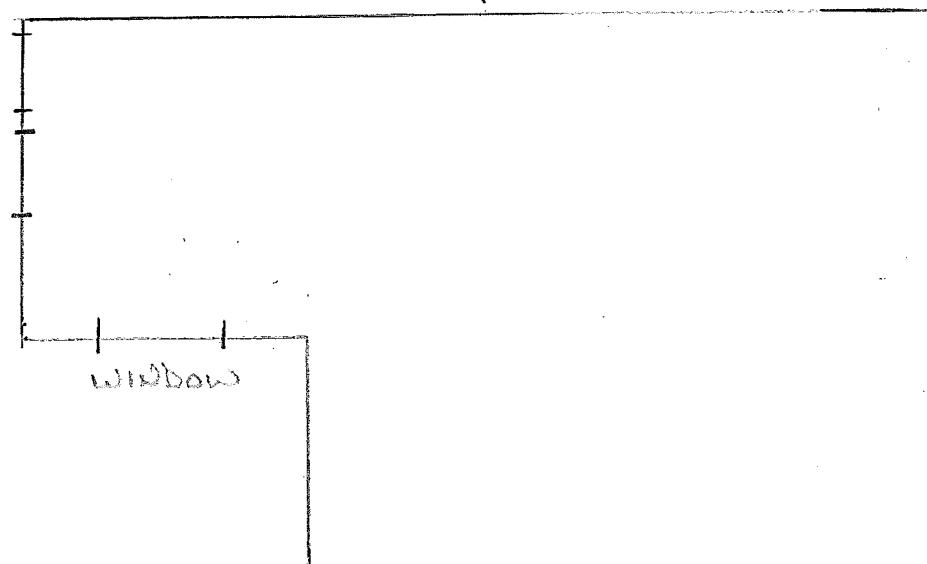

FRONT

PLAN VIEW

WINDOW