




FRONT ELEVATION.

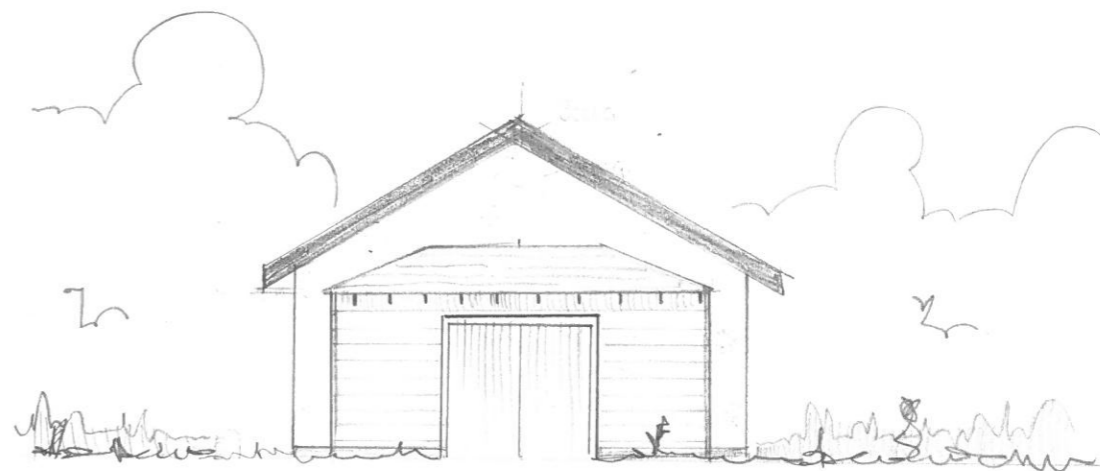

DRIVE SIDE ELEVATION.

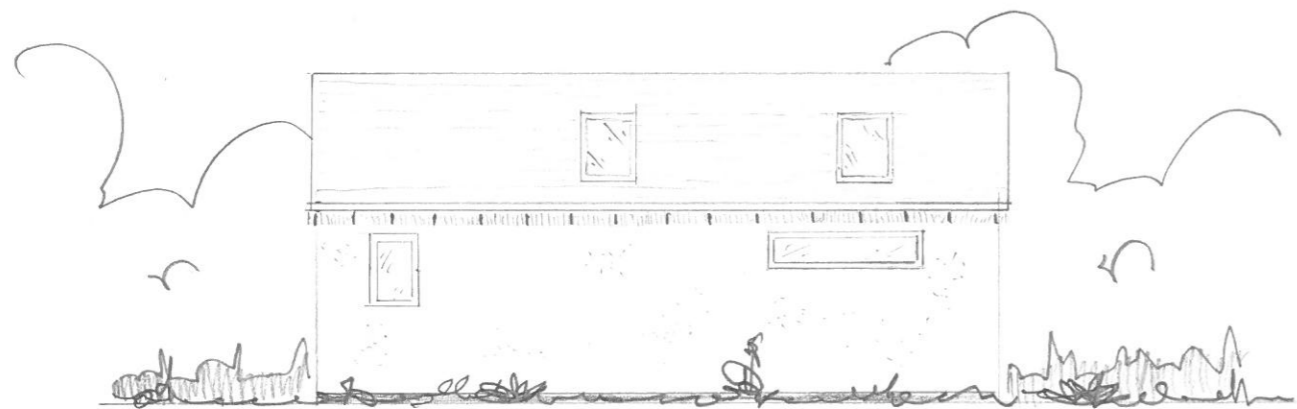

REAR ELEVATION.

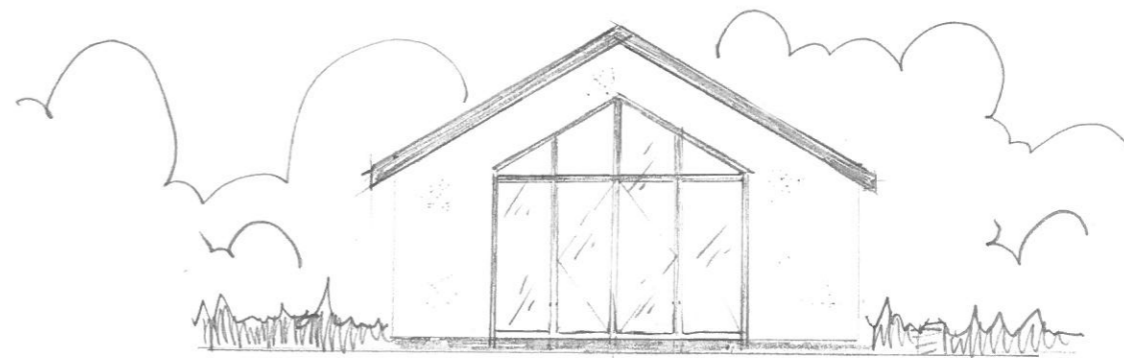

ENTRANCE DOOR

Paddock ELEVATION.

MR & MRS GRACE

0 1 2 3 4 mes @ SCALE 1:100.