

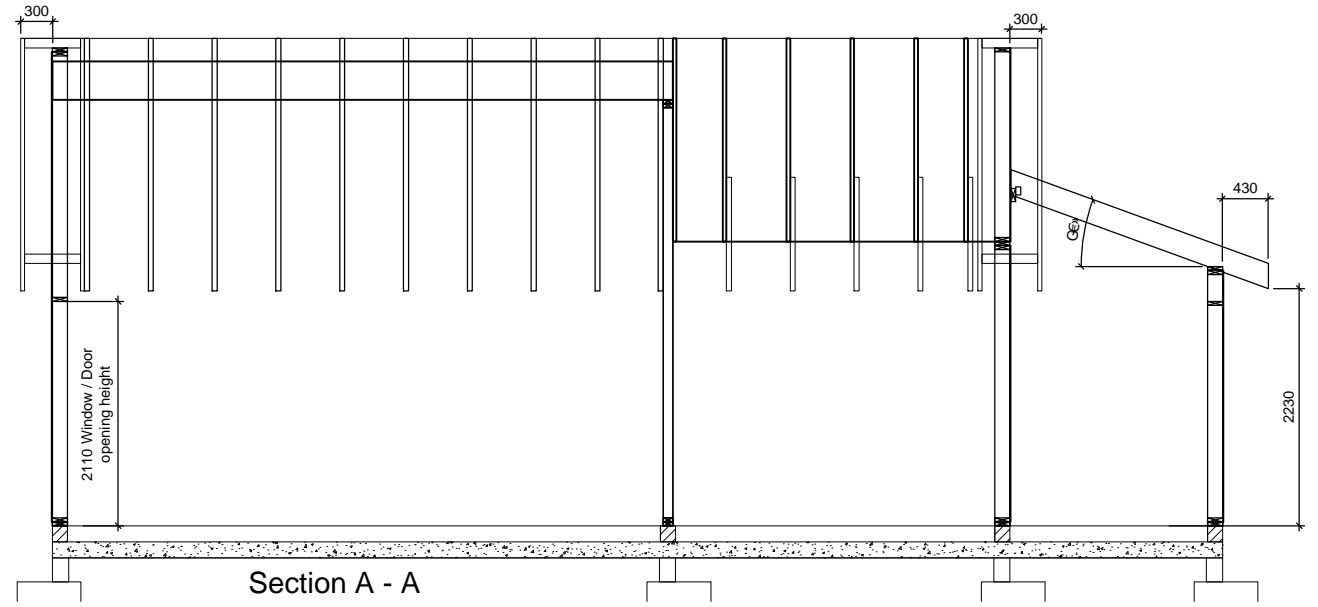


GENERAL
 This drawing is to read in conjunction with Bartram Timber standard details, project method statement and risk assessment. This should be done prior to the commencement of any works.


DIMENSIONS
 In the event of any dimensions being unclear or missing then please bring this to the attention of either Bartram Timber or NJE Design Services at the earliest opportunity.

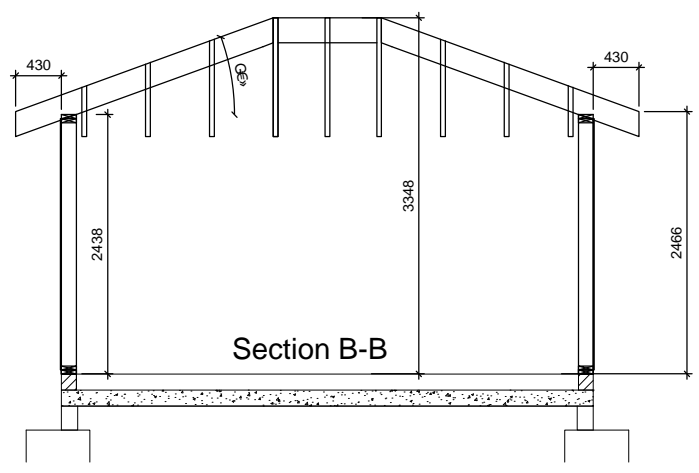


Section A - A

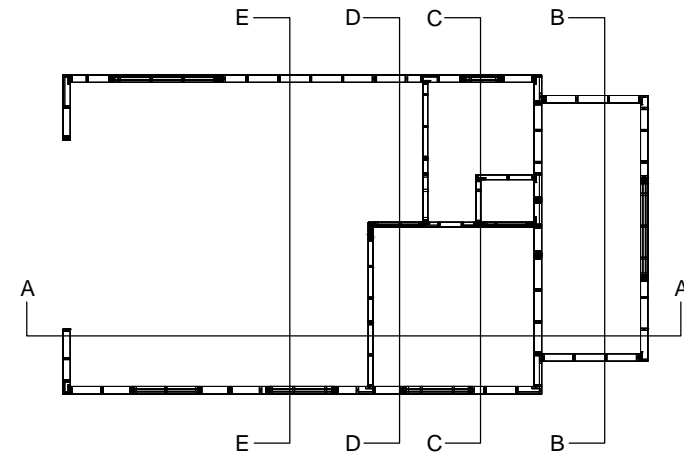


Section B-B

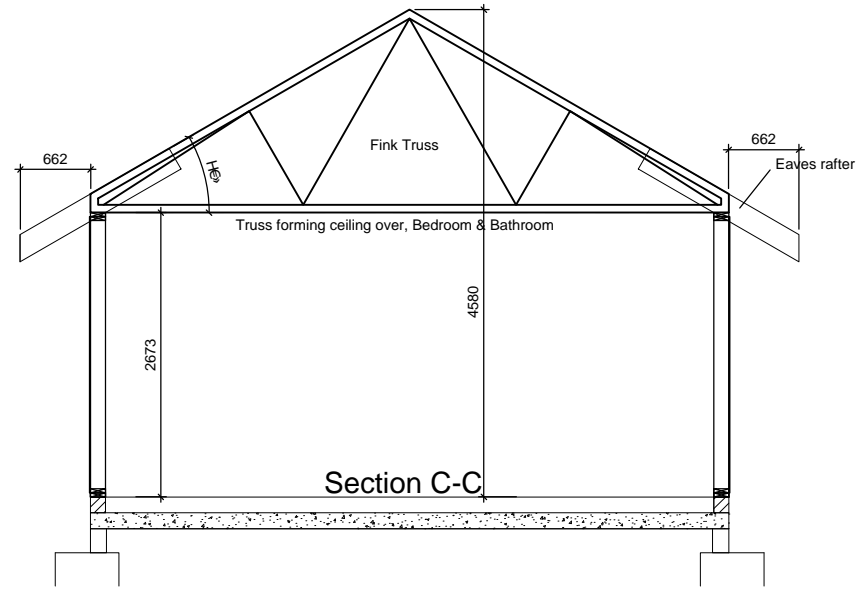

Section C-C

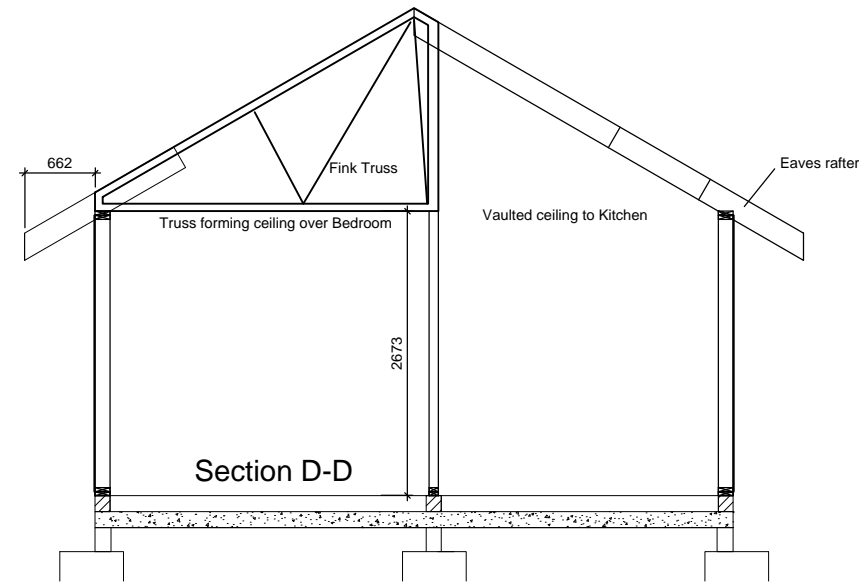

Section D-D

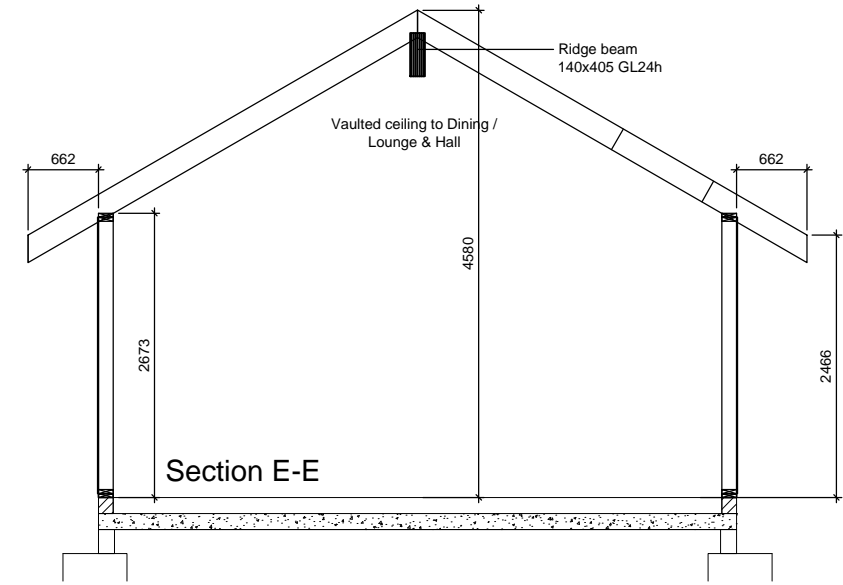

Section E-E

Rev	Date	Drawn	Description
A	Oct 20	NJE	For Construction
P1	Oct 20	NJE	For comment / approval

NJE Design Services Ltd
 2 Salcombe Close, Biggleswade,
 Beds,
 SG180FP
 01767 315301
 07572 347873
 enquiries@njedesignservices.com
 www.njedesignservices.com

Client
Bartram Timber
 Project
Sam Grace
Gt Grandsden
 Description
Sections

Status
CONSTRUCTION

Scale	Drawn	Date	Revision
1:50	NJE	Oct 20	A

NJEDS Job No. 20068 Drawing No. 20068-190
 Client Job No.

This drawing remains the property of NJE Design Services Ltd and may not be reproduced or amended except by written permission. No liability will be accepted for any amendments made by others. The Contractor is responsible for checking all dimensions before commencing any works. All work by the contractor must comply with all current relevant legislation, regulation standards guidance and law whether or not specified on this drawing. The contractor is responsible for checking this drawing against all other relevant architect and engineers details and drawings prior to commencement of site works.

A2