

Plan

**Foundation spec:**

To be confirmed by Ground Works Contractor or Structural Engineer

**Brickwork spec:**

300mm high (4 courses)

Twin skin 215mm wide

Please note: Brickwork needs to sit on top of the finished concrete slab


**Frame Information:**

5.8m wide x 5.8m deep Two Bay Full Height Frame

150 x 150mm posts/beams

Clearance under the main beam to be 2.3m

25 degree gable ended roof - 4m max to ridge

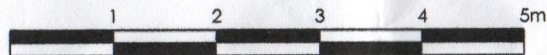

Scale Bar 1:50

Rev No:    Revisions    Date:



07716 825217  
oscar@foxframing.co.uk

LOCATION:	CLIENT:	REV:	SCALE:
Address			1:50 @ A3
	DRAWING No:		DATE:
			13.11.20
DRAWING TYPE	DRAWING NAME:		
Planning	Two Bay 5.8 x 5.8m Full Height Frame; Plan & Spec		