

# STEVE HOOPER TREEWORK

DESIGN  
 LANDSCAPING  
 GARDENING  
 TREE SURGERY



6 BARRINGTON ROAD  
 LONDON N8 8QS  
 TEL/FAX: 020 8340 6041  
 VAT No. 165 7727 73

www.stevehooperlandscapes.co.uk


info@stevehooperlandscapes.co.uk

GARDEN AND LANDSCAPE DESIGN

Client: 5 Skipton Close  
 London  
 N11 3EZ

Report dated 22.01.21

Sketch Plan:

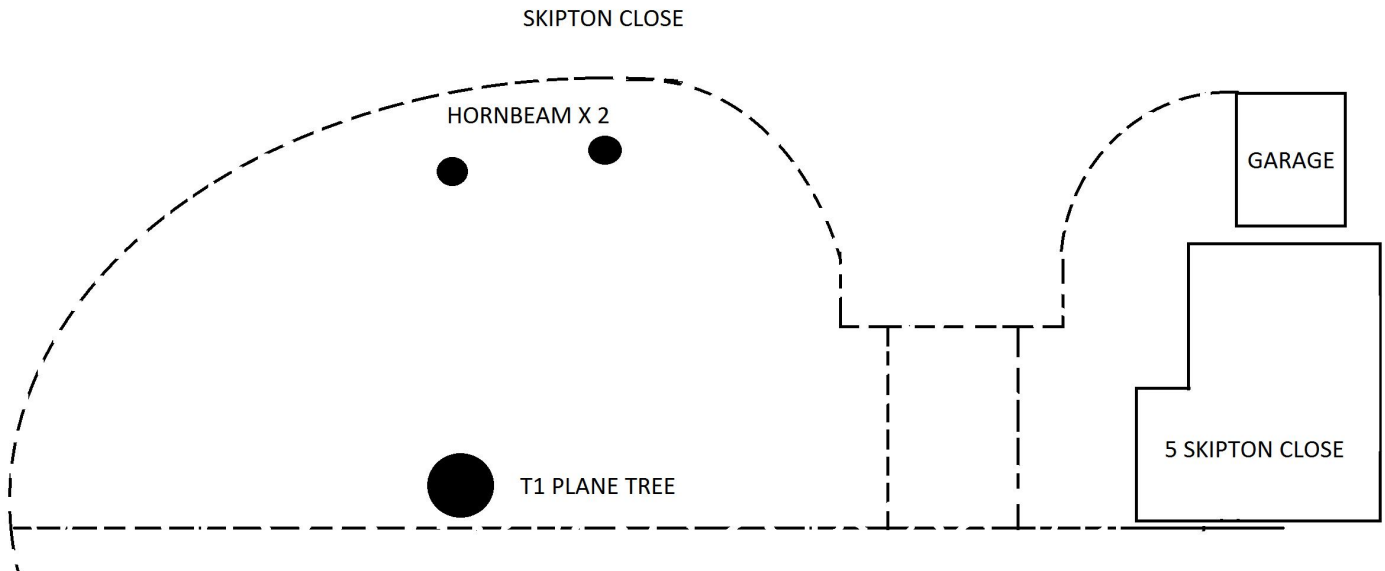

T	TREE SPECIES	HEIGHT	DIAMETER	RECOMMENDATION
T1	Platanus x acerifolia (London Plane)	26m	1.5m	Crown reduce by 30%

S. T. Hooper B. A. (Hons), J. Cumming (C & G) and A. Elphick B. A. (Hons)  
 STEVE HOOPER TREEWORK