


- BEAMS AND PADSTONES**
- BEAM 'A' 2 No. 152 x 89 x 16kg U.B.
  - PADSTONE 'A1' 450 L x 100 W x 150 deep DENSE CONCRETE
  - PADSTONE 'A2' 200 L x 250 W x 150 deep DENSE CONCRETE

OVERALL MEASUREMENTS TO BE CHECKED ON SITE PRIOR TO CONSTRUCTION WORK COMMENCING

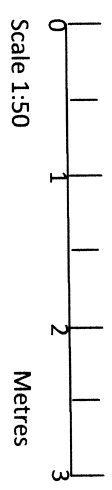

**PROPOSED GROUND FLOOR 1:50**

**ROGER CLARK (ARCHITECTURAL SERVICES)**  
 Tel: 023 9237 3841

---

PLAN No: **24493 / 2**

---

Proposed Floor Plans Scale: **1:50 @ A3**

---

**PROPOSED ANNEX**  
**10 HILARY AVENUE**  
**PORTSMOUTH**