


GROUND FLOOR PLAN

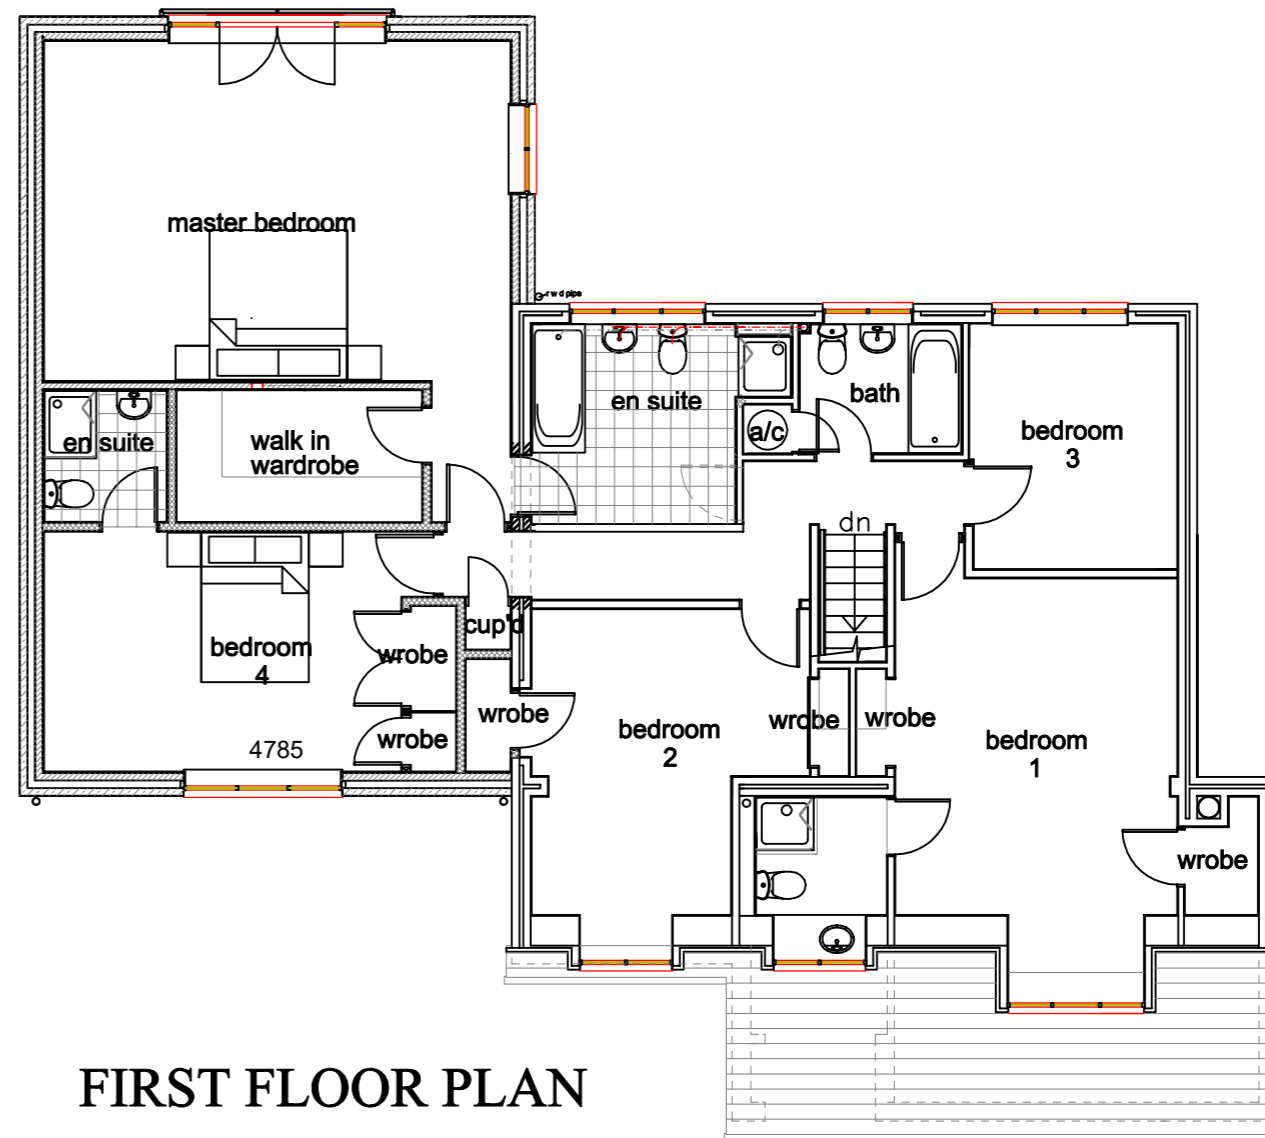

FIRST FLOOR PLAN

Job Title:  
Upperwood, 21 Bownham Mead  
Rodborough Common, Stroud,  
Gloucestershire, GL5 5DZ

Drawing Title:  
Proposed Ground and First  
Floor Plans

Date	Scale
7th January 2019	1 :50 @ A1 1 :100 @ A3

Anthony L Cooper M.C.I.A.T  
The Old Rectory,  
Church Street,  
King's Stanley,  
Stonehouse,  
Gloucestershire,  
GL10 3JA

Telephone and Fax: 01453 822419  
Mobile: 07860 525214  
E-Mail: tonycoops99@gmail.com

Drawing no: 117 / 03