


GROUND FLOOR PLAN

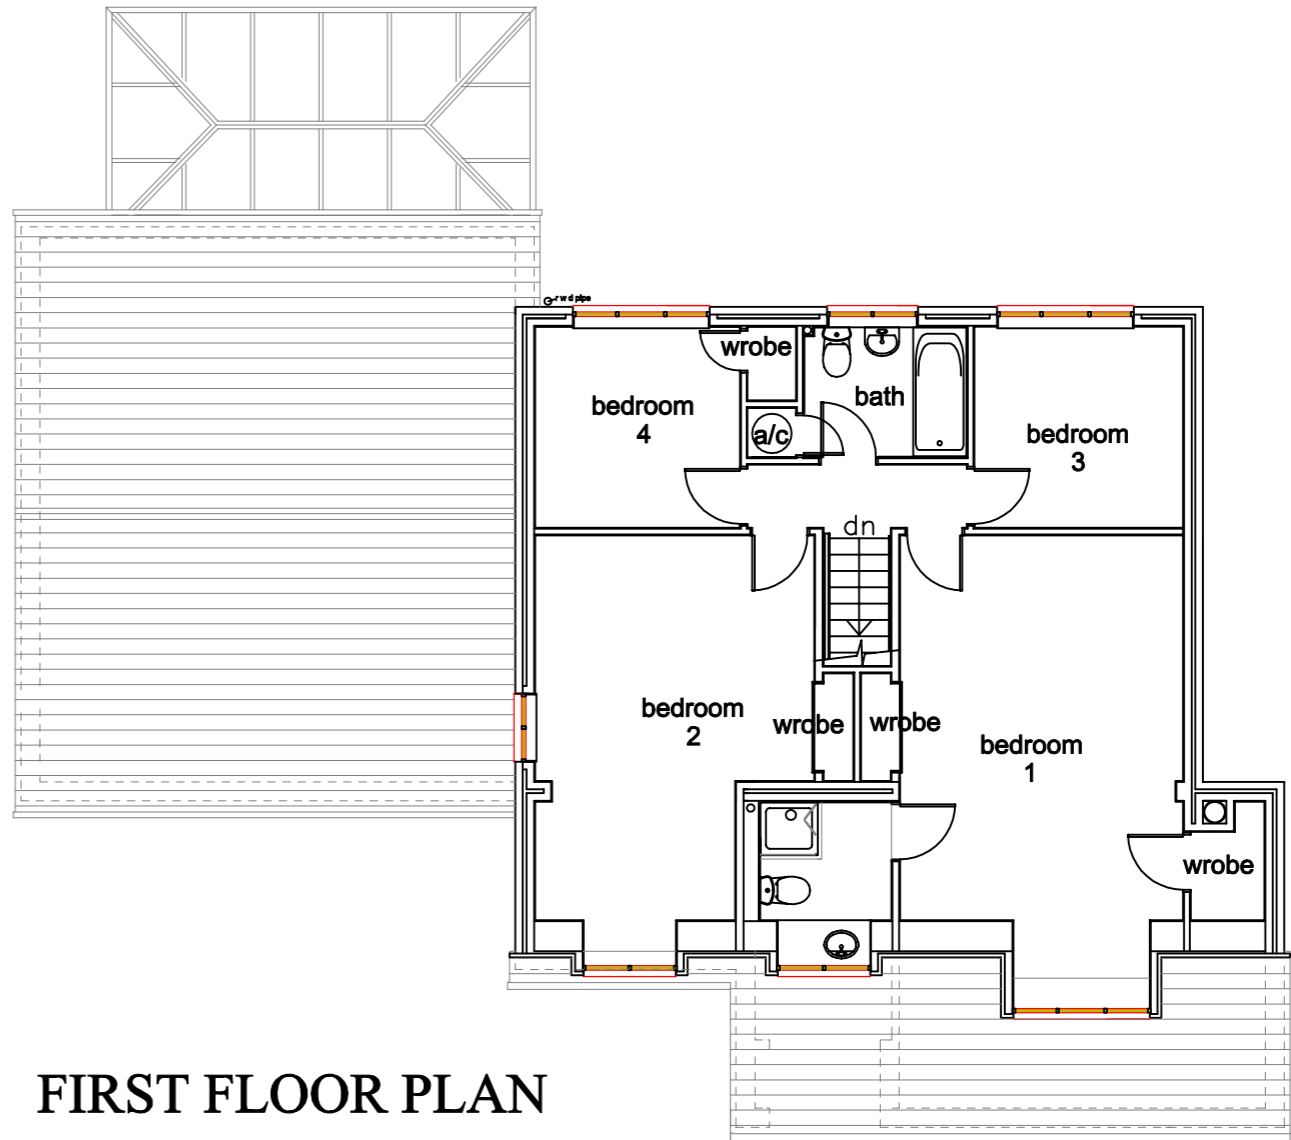

FIRST FLOOR PLAN

Job Title:
Upperwood, 21 Bownham Mead
Rodborough Common, Stroud,
Gloucestershire, GL5 5DZ

Drawing Title:
Existing Ground and First
Floor Plans

| Date | Scale |
|------------------|-------------------------|
| 7th January 2018 | 1:50 @ A1 1:100 @ A3 |

Anthony L Cooper M.C.I.A.T
The Old Rectory,
Church Street,
King's Stanley,
Stonehouse,
Gloucestershire,
GL10 3JA

Telephone and Fax: 01453 822419
Mobile: 07860 525214
E-Mail: tonycoops99@gmail.com

Drawing no: 117 / 01