



bathroom


bedroom

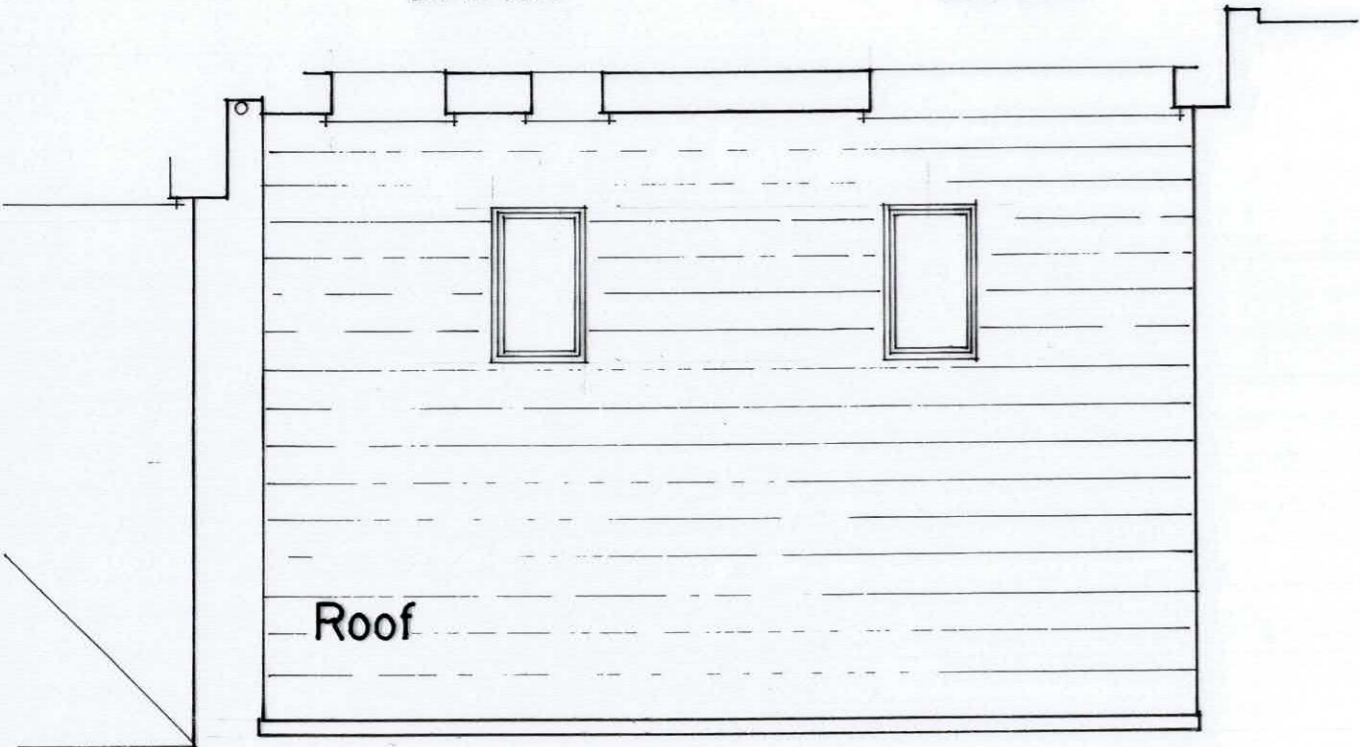

Roof

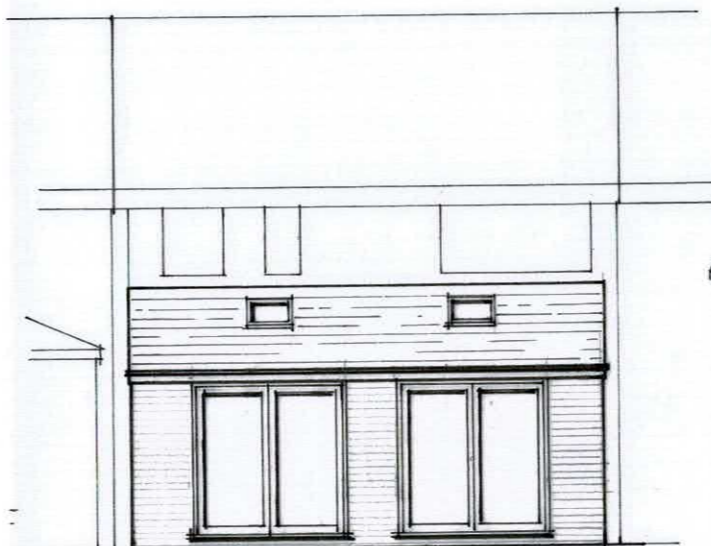


Rear elevation

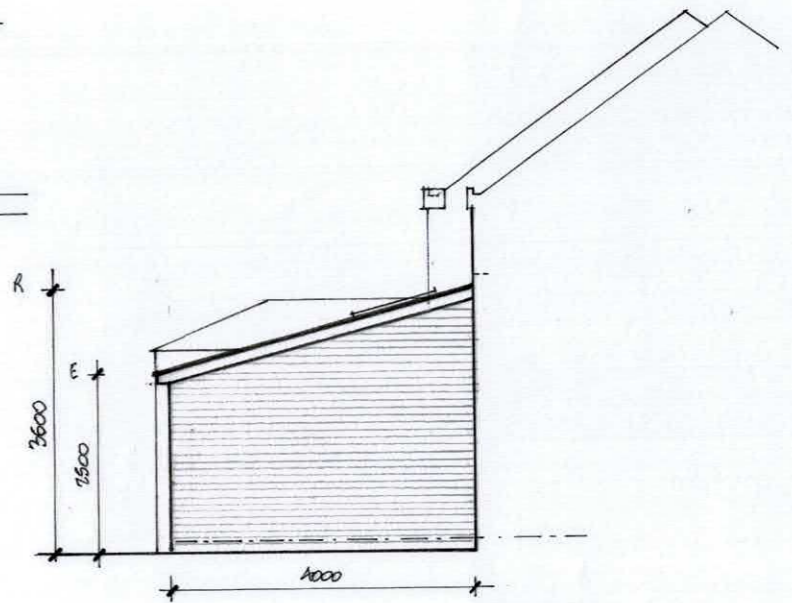


Side

kitchen

lounge

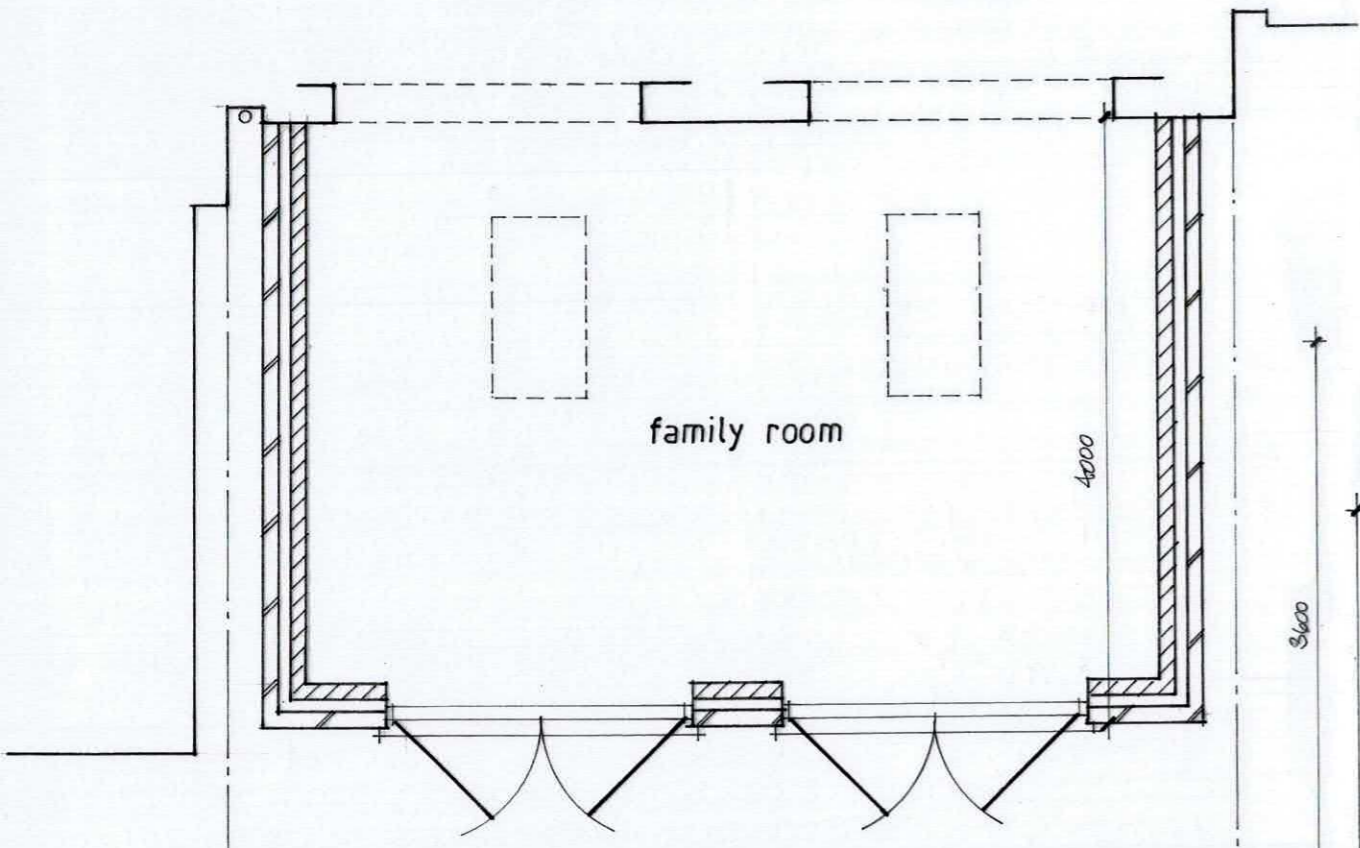

Part ground floor plan

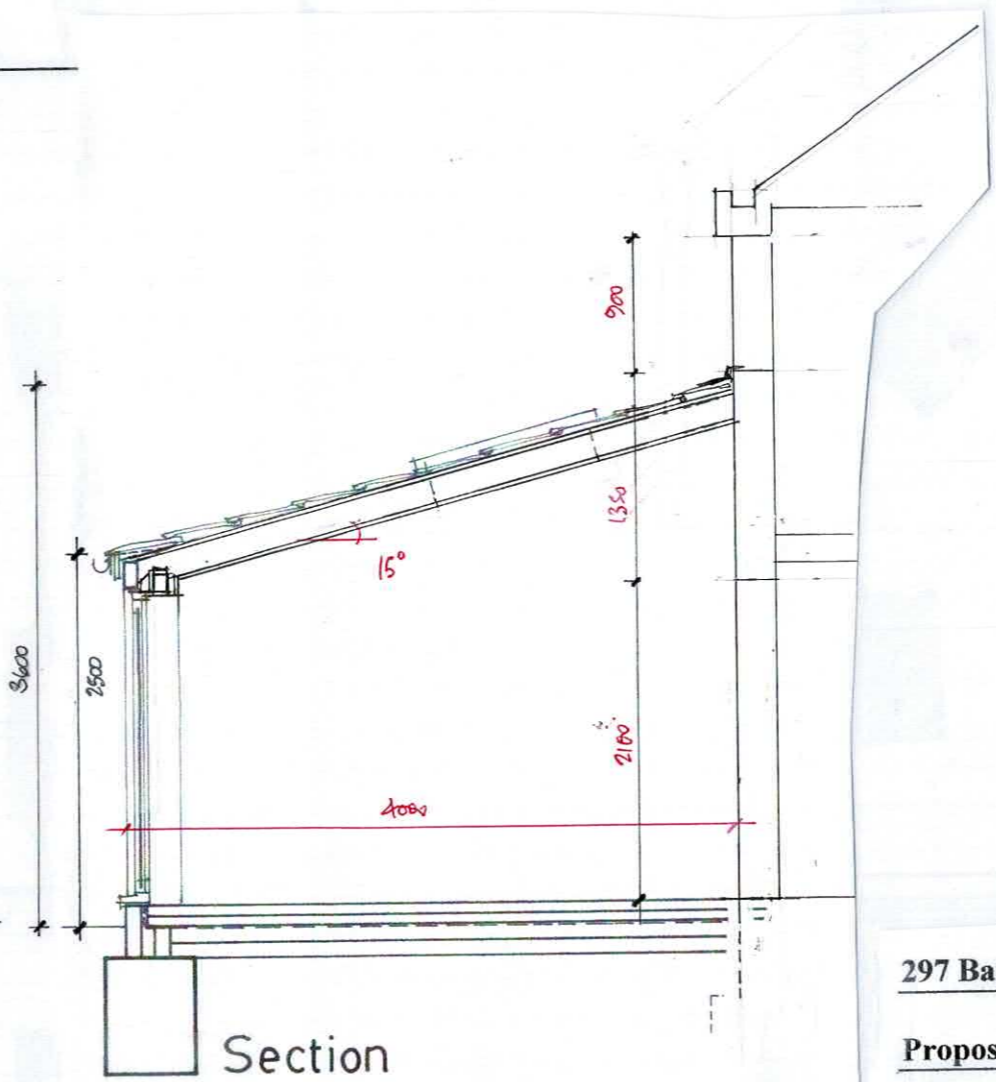

Section

297 Barn Mead. Harlow. CM18 6SY

Proposed single storey rear extension – Prior Notice submission

1:50/100 @ A1                      Jan 2021                      21/197/02