

ROAD MARKINGS:

- Type 1003 - 600x200mm markings with 300mm gap. Lines separated by 300mm.
- Type 1004 - 4000x100mm marking with 2000mm gap.
- Type 1009 - 600x100mm marking with 300mm gap.
- Type 1062 - 2 No. 750mm wide by 900 (to top edge of ramp) located in direction of travel


- Type 1023 - 3750x1250mm Gateway marking. End line 600mm wide. Sidelines 150mm wide.

MAINS DRAINAGE KEY (SFA 6th EDITION):


- Existing foul sewer
- Adoptable foul manhole
- Adoptable foul backdrop (>1000mm deep)
- Existing storm sewer
- Adoptable storm manhole
- Adoptable storm backdrop (>1000mm deep)
- Proposed highway drain / manhole
- Highway gully
- Sewer Easement
- Site boundary

GENERAL NOTES:

- Block paving (60mm)
 - Block paving (60mm)
 - Tarmac
- Building levels shown are DPC levels. Integral garage slab levels are 150mm lower except where shown. Precautions in accordance with NHBC Practice Note 3 to be taken for buildings adjacent to existing or removed trees / hedgerows.

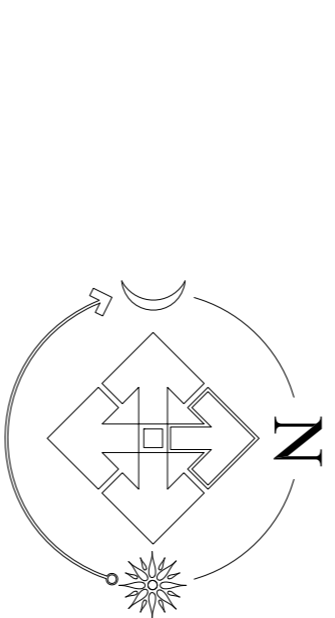

Important note:
All construction works to be undertaken in strict accordance with the Construction (Design and Management) Regulations 2015.

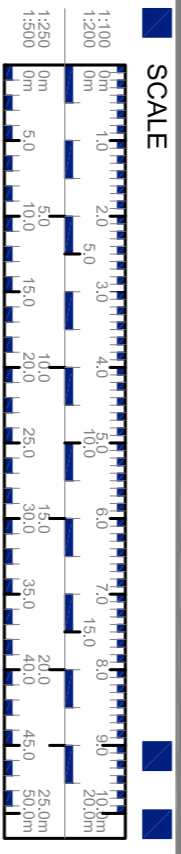

REV	DESCRIPTION	DATE	BY
-	Initial Issue.	02/07/2018	SCH
