




WEST FRONT ELEVATION

GLASS BALUSTRADE TO JULIETTE
BALCONY
NEW VELUX WINDOW
GABLE END EXTENDED
NEW VELUX WINDOW
TILE HUNG DORMER EXTENSION
PAINTED TIMBER DOUBLE GLAZED
WINDOWS
PAINTED TIMBER DOUBLE GLAZED
DOORS



EAST REAR ELEVATION

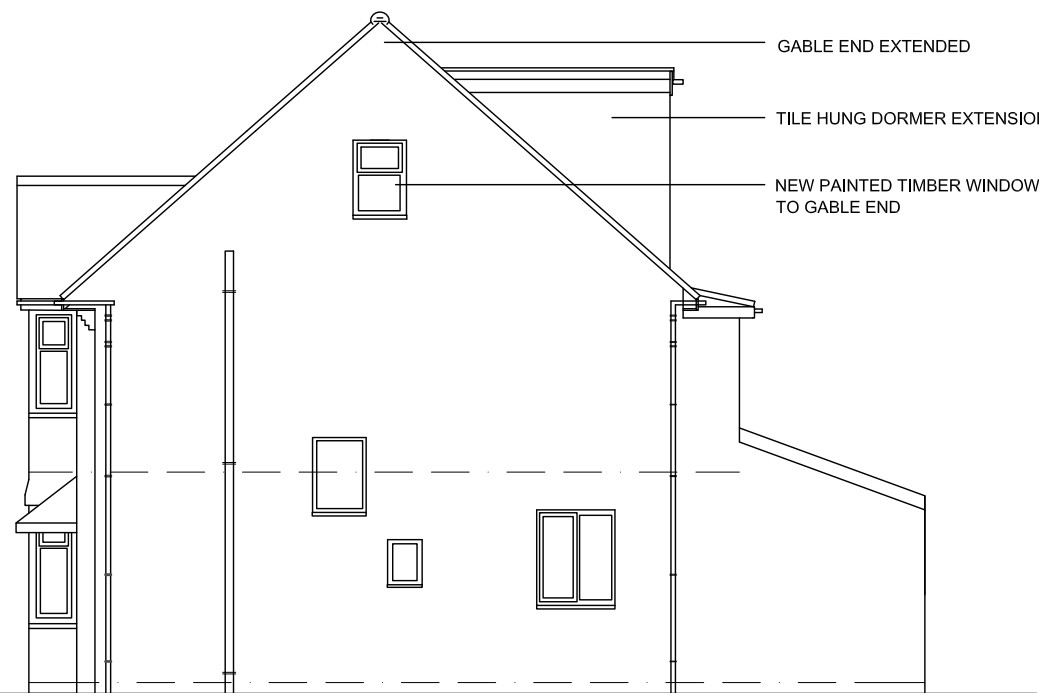

SOUTH SIDE ELEVATION

GABLE END EXTENDED
TILE HUNG DORMER EXTENSION
NEW PAINTED TIMBER WINDOW
TO GABLE END

NOTES:

DORMER VOLUME - $2.9D \times 2.6H \times 5.6 W = 21.11m^3$
PLUS
HIP TO GABLE VOLUME - $1.8D \times 1.5H \times (0.5 \times 3.5) W = 2.36m^3$
TOTAL NEW VOLUME - 23.47
(UNDER PERMITTED DEVELOPMENT ALLOWANCE OF 40m³)

Client
N CLARKE SMITH & J GARLAND

Drawing Title
PROPOSED ELEVATIONS

Scale
1:100 @ A3

Date
JAN 2021

Revisions
Rev. Date. Description

Drawing No.
2751 - 04

Rev.
-

Drawing Status
FOR PLANNING
Drawn By
Checked By
LT

Job Title
15 MILCOTE AVENUE
HOVE, EAST SUSSEX
BN3 5BL

All site dimensions and levels to be verified by contractors and subcontractors on site prior to manufacture
Do not Scale from this drawing
To be read in conjunction with all other drawings and contract documentation
Contractor to refer to all relevant consultants and engineers drawings throughout the course of the works All works to comply to local authority requirements
Any errors, dimensional discrepancies or omissions to be reported to Inature prior to manufacture
Drawing is for design intent only

inature
architecture & design

www.inature.co.uk
T. 0207 223 8100
T. 01273 710 056

© inature