


Ground Floor Plan

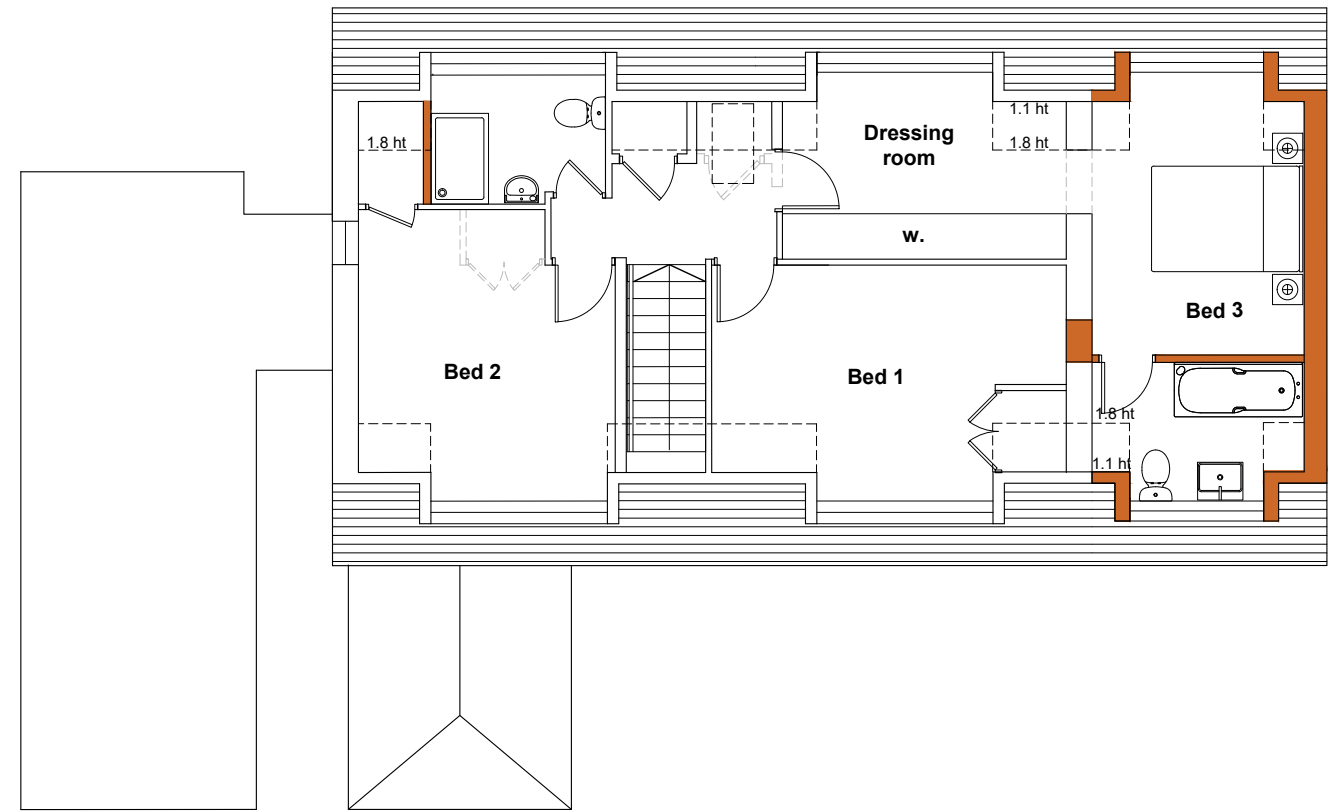

First Floor Plan

First Floor Plan

Planning		Site Address:		Merrow, 16 Bridle Close, Grayshott GU26 6EA	
		Drawing Title:		Proposed floor plans	
Project & Drawing Number:		Rev:		Scale:	
20.16BC.P03		/		1:100	
Sheet size:		Date:		A3	
Dec 20		www.reynoldsdesigns.co.uk		M: 07825021352	
emily@reynoldsdesigns.co.uk		REYNOLDS DESIGN		ARCHITECTS	

NOTES

1. This drawing is copyright of: REYNOLDS DESIGN LTD. Reproduction is only to take place with our written authority.
2. These Plans are subject to 'Planning and Building Regulation Approval' or any other statute in law before building commences.
3. Any structural work where mentioned on the drawing is subject to a qualified structural and civil engineer calculations before building work commences.
4. All drawings marked preliminary or planning are not to be built or manufactured from.
5. If any discrepancies are found in the drawings these are to be brought to the attention of REYNOLDS DESIGN LTD for rectification.
6. Boundary line indicative only. Exact location must be determined on site before building work commences.