


0 5 10m

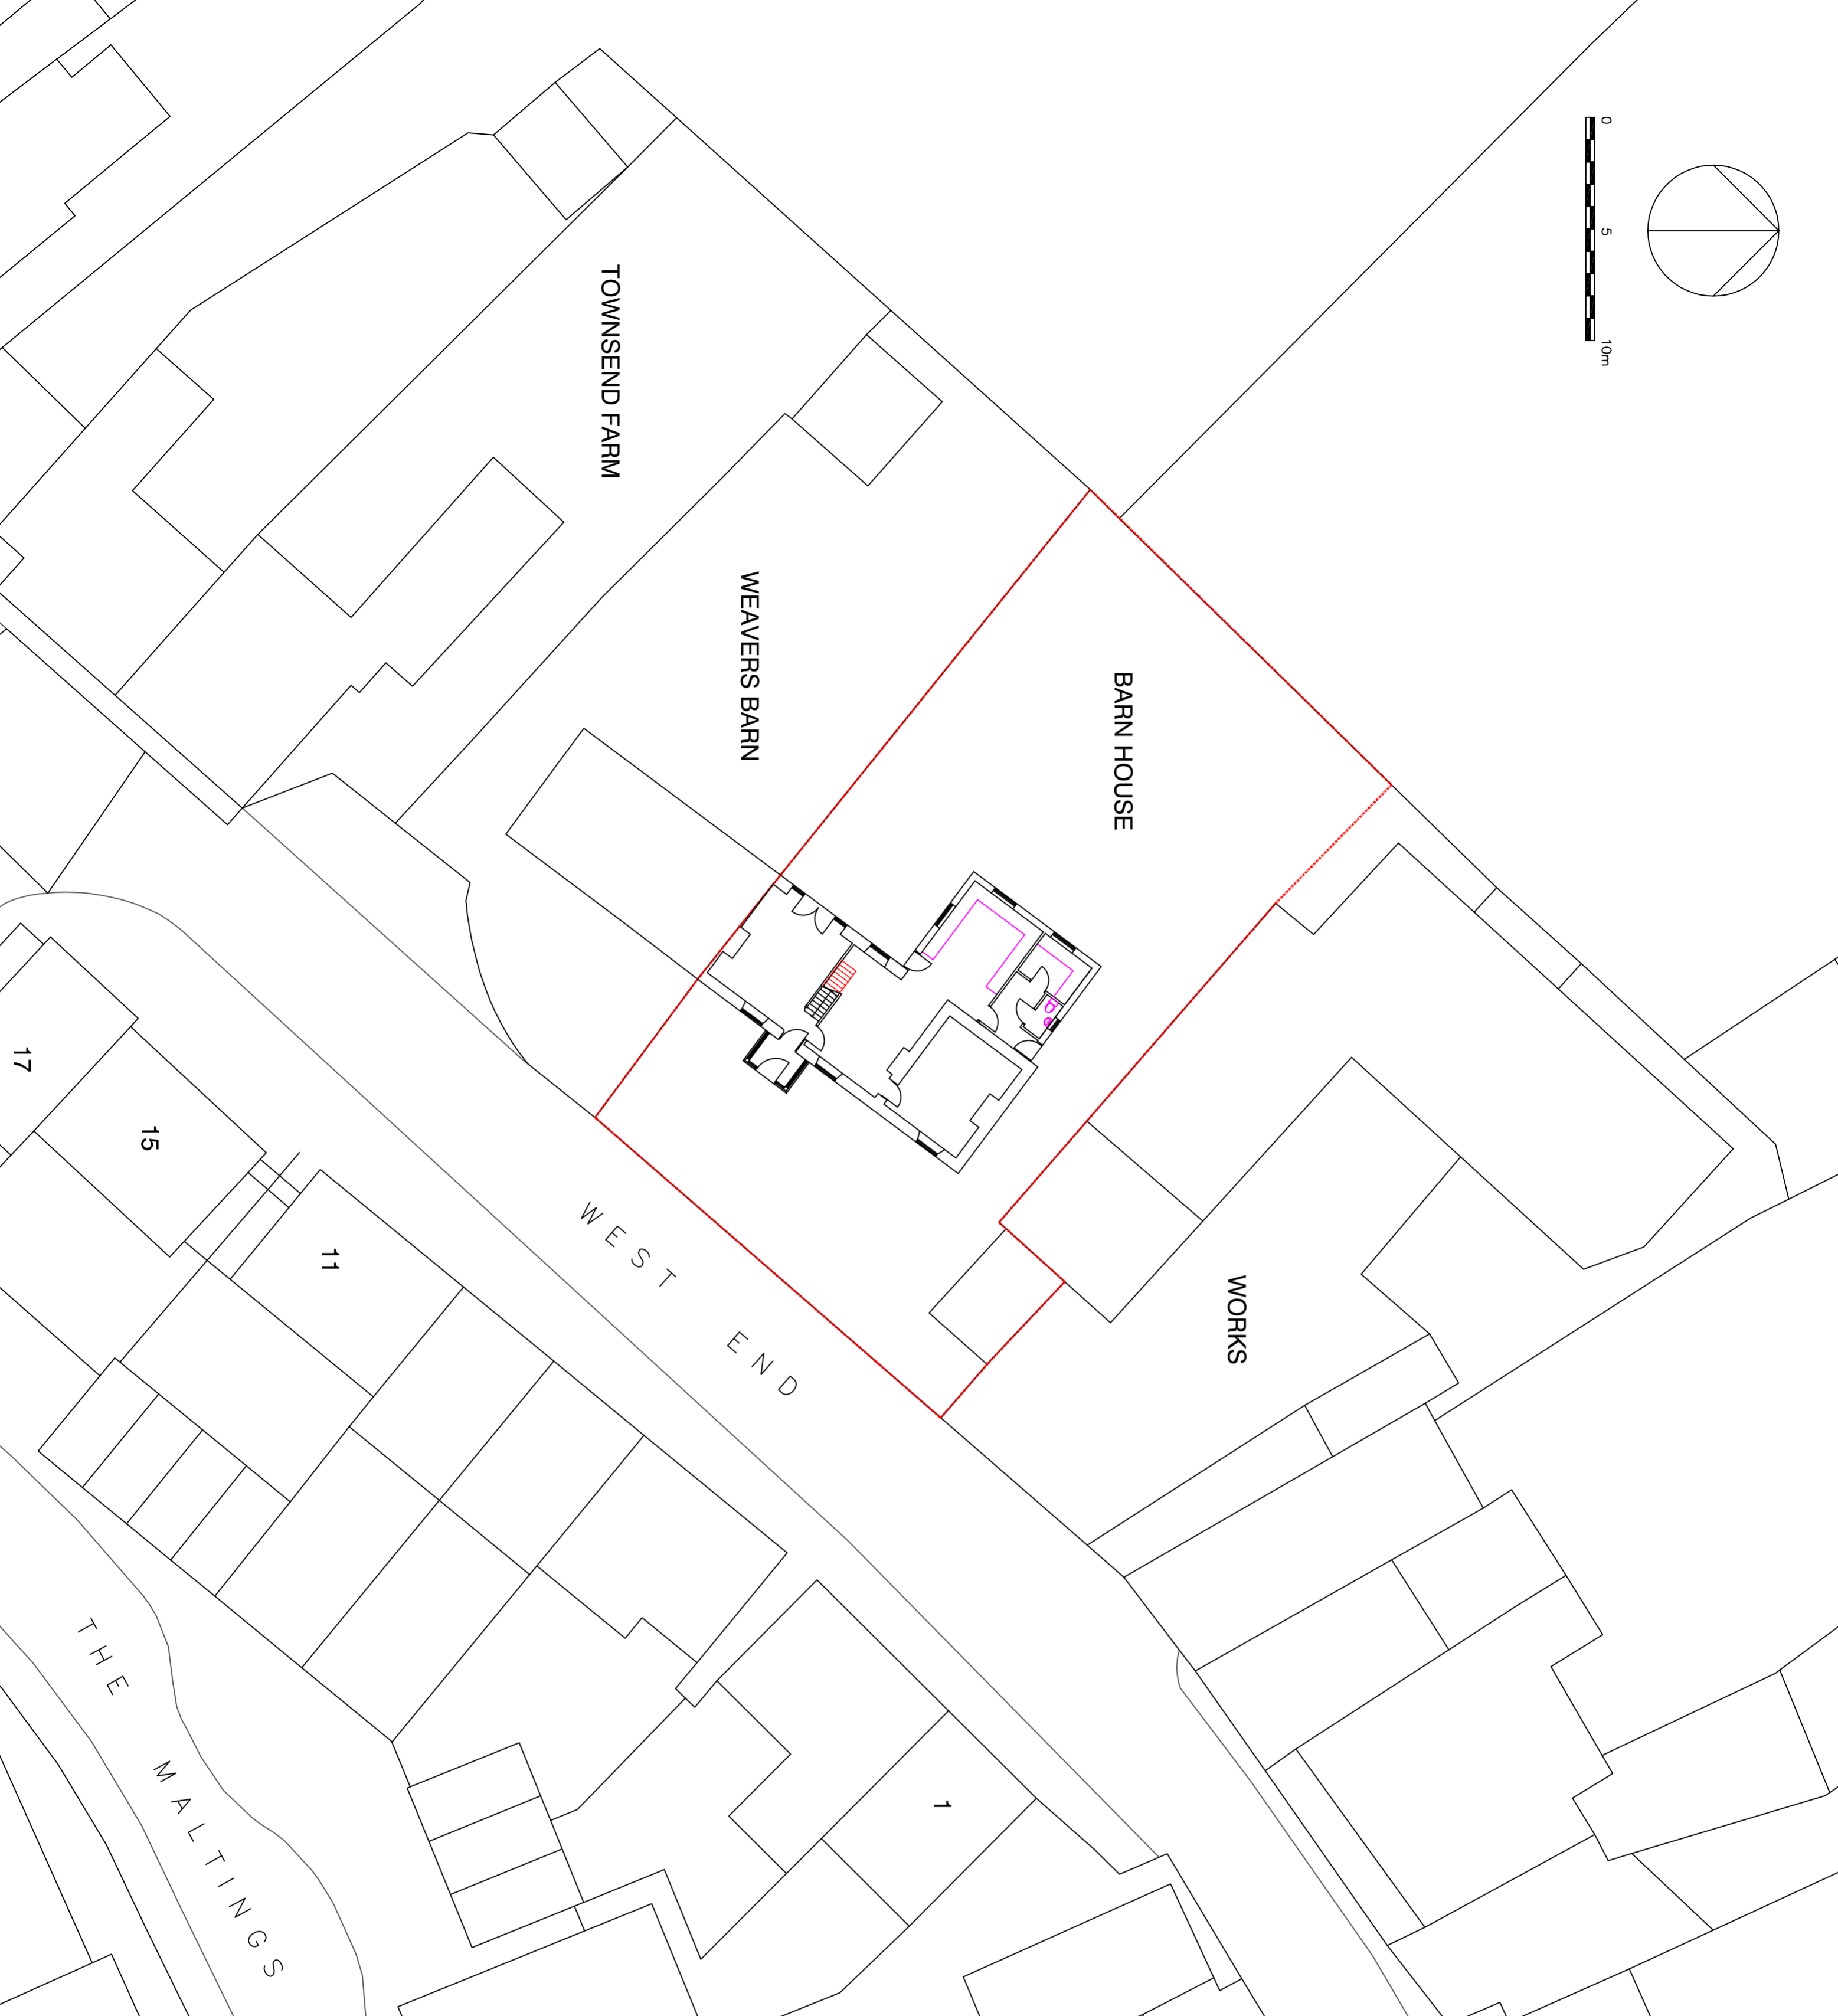

PLANNING DRAWING

All drawings, notes, details and dimensions are to be checked prior to starting work and any discrepancies are to be reported immediately to DesignForLiving.

IF IN DOUBT ASK !

Notwithstanding the representations on this drawings, all foundations and structural members are to be designed to comply in all respects with the Construction and Building Acts, and all their amendments. This drawing is subject to advice from a structural consultant before implementation.

DesignForLiving cannot be responsible for drawing accuracy if issued from any other location other than their offices.

This drawing is the copyright of DesignForLiving.

revision	description	date	drawn
A	Site boundary corrected.	4-6-18	DPS

drawing status **PLANNING DRAWING**

DesignForLiving

Suite 9 Westend Courtyard
Westend, Stonehouse GL10 3SL
Tel: 01453 299388 Mob: 07702 998208 info@designforlivinguk.com

SITE PLAN

title

BARN HOUSE, WESTEND, RUARDEAN

project

MR AND MRS MARSHALL

client

MAR 2018

date

1:200 @ A2

scale

drawn

DPS

1911-P-03A