

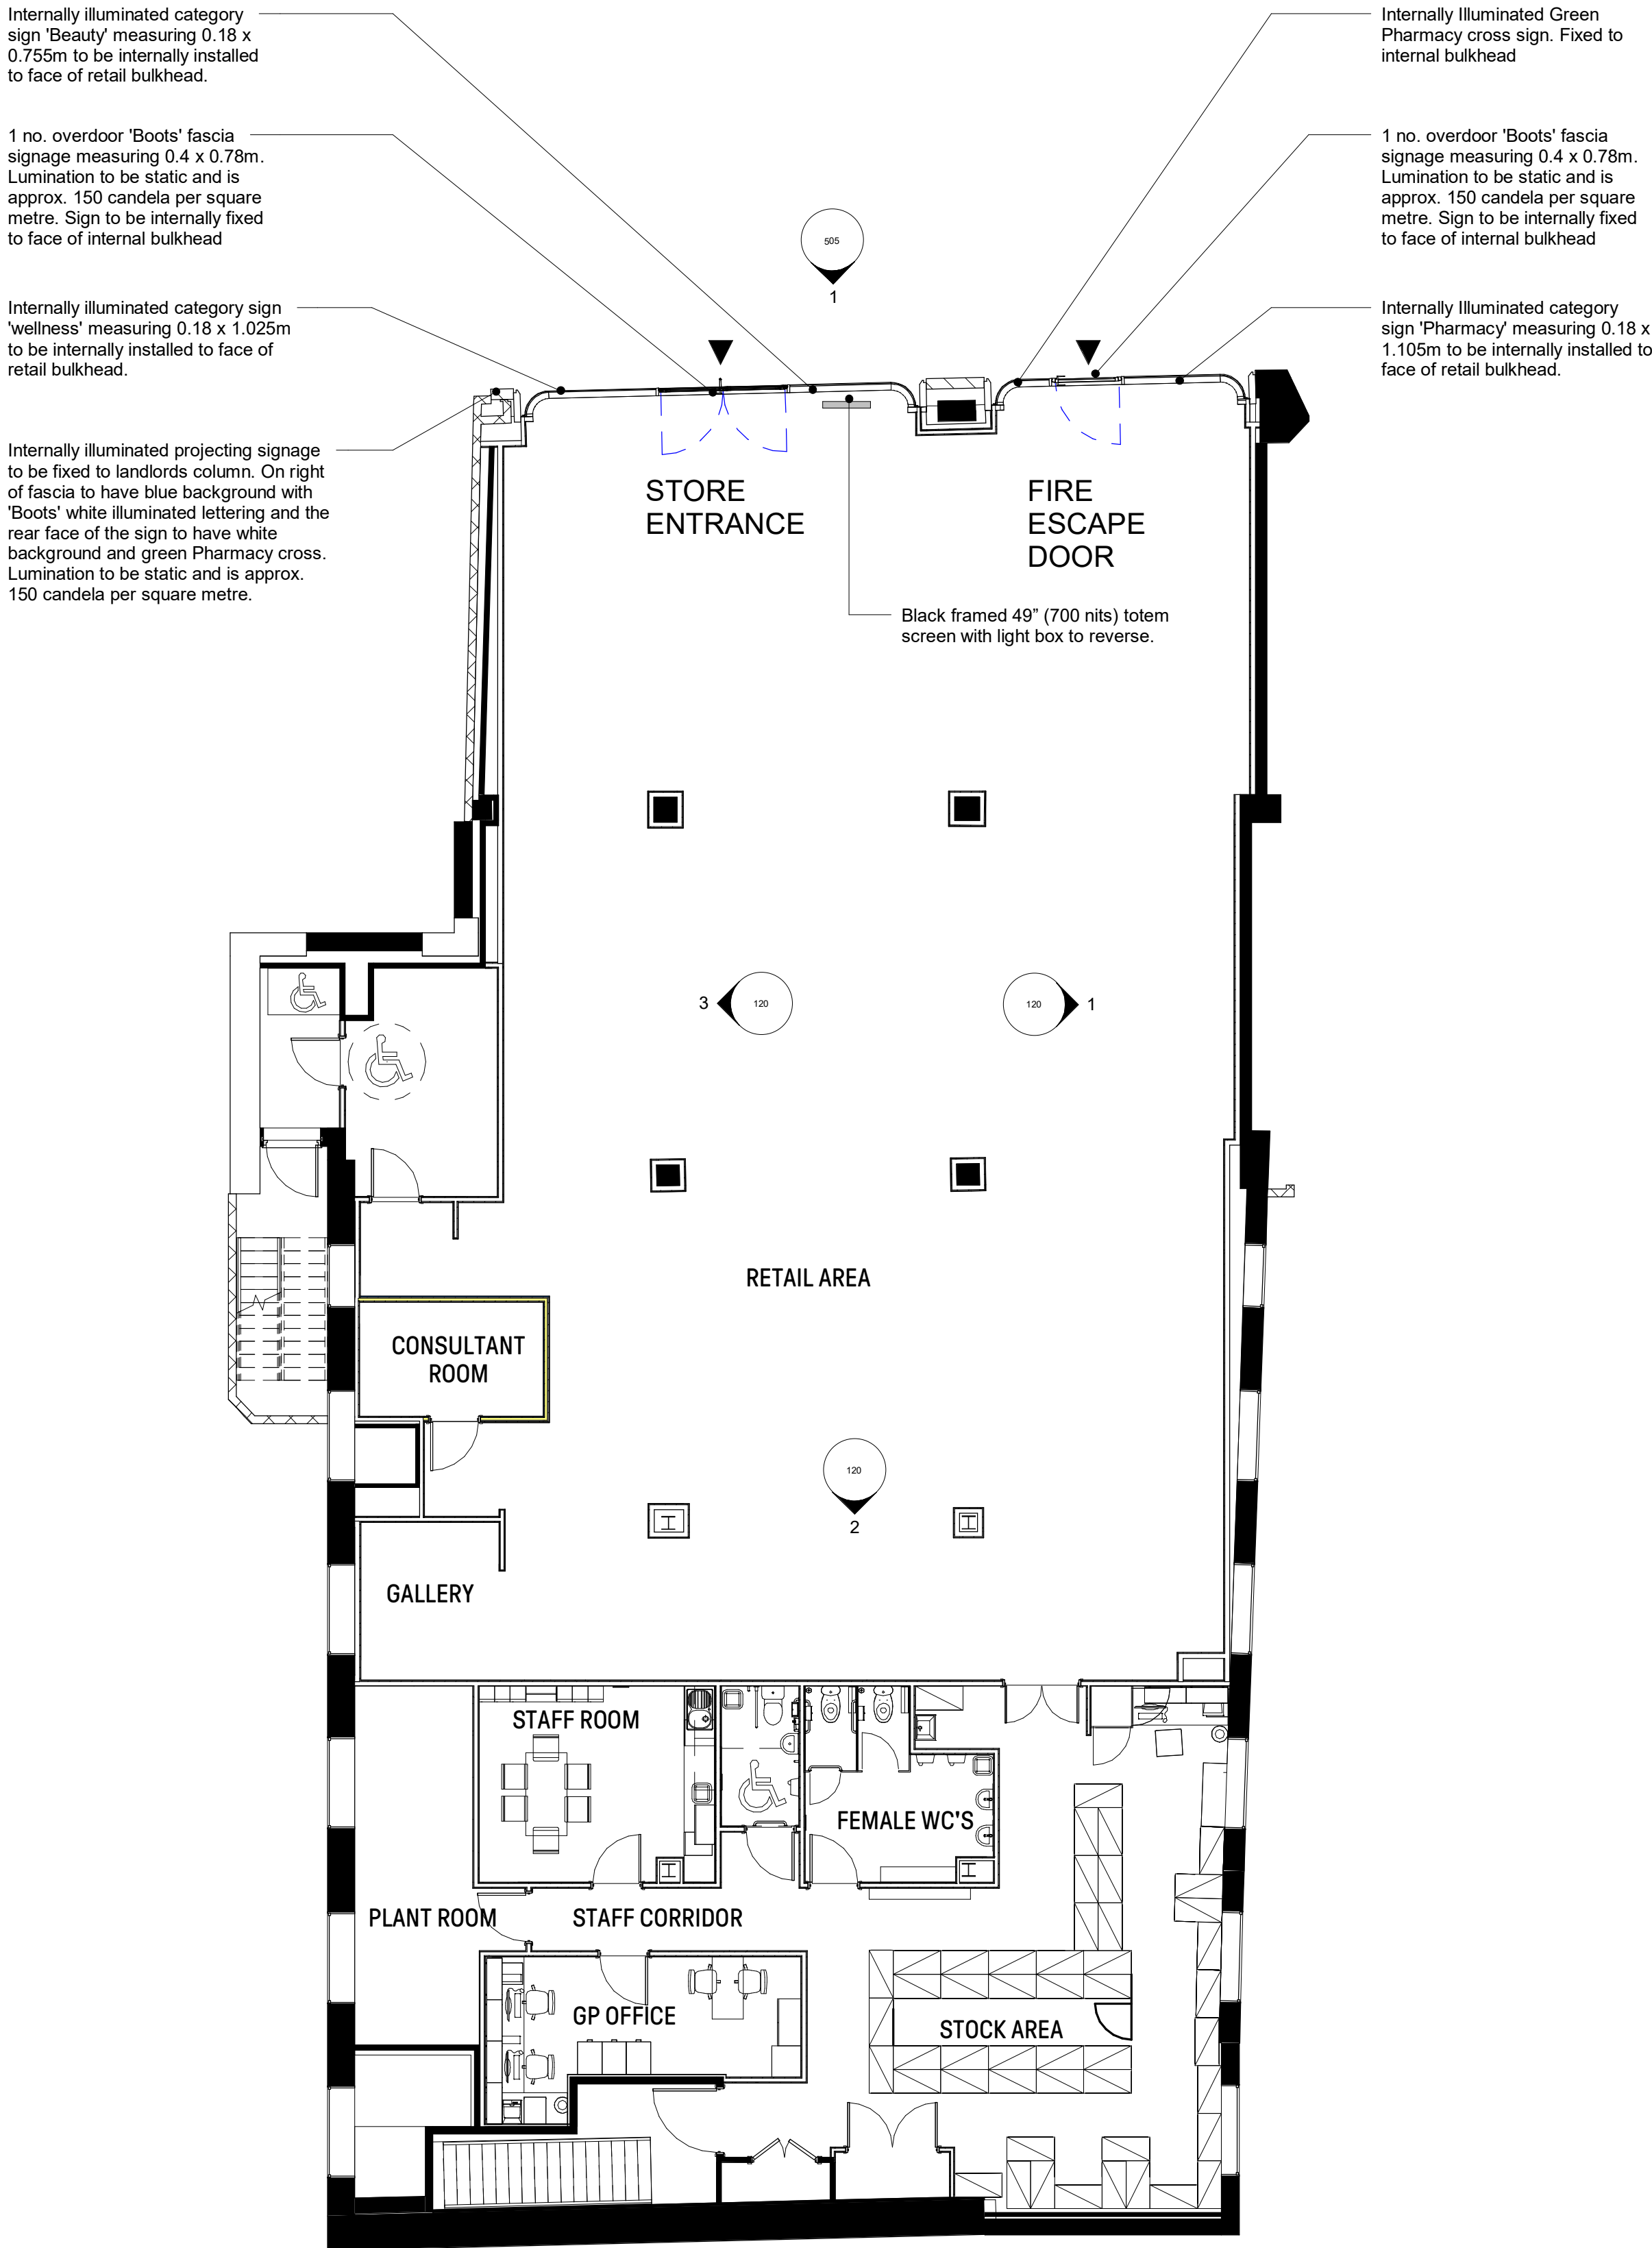


NOTES

- Do not scale from this drawing, except for planning purposes.
- Check all dimensions on site.
- Subject to survey.
- Subject to site inspection.
- Site boundary lines are indicative only.

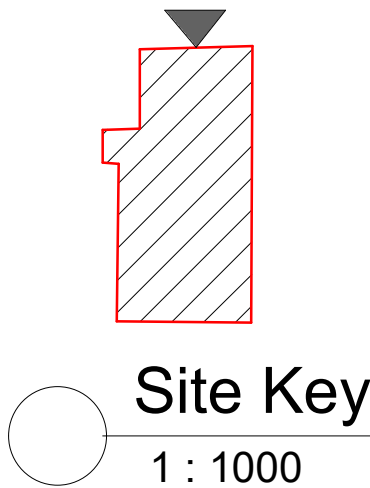

1 Proposed Ground Floor Advertisement Consent Plan
1 : 100

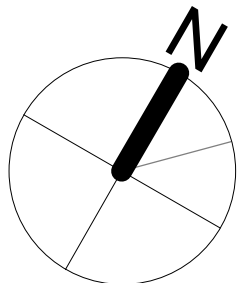

0m 2m 4m 6m 8m 10m
SCALE BAR 1:100 @ A1

0 10 20 30 40 50 100 200

Rev	Date	By	Description
Revision Schedule			



NOTTINGHAM
NG90 1BS Tel No 0115 9506111

Contractors Name	Contractors Details
cgl Child Graddon Lewis architects & designers	Studio1 155 Commercial Street Spitalfields London E1 6BJ www.cgluk.com Contractor's Ref P18-125 / 503

Project Name
**BOOTS
NORMAN HOUSE
STRAND, LONDON**

Drawing Title
**PROPOSED GROUND FLOOR
ADVERTISEMENT CONSENT
PLAN**

Dept

Drawn By Author Approved Checker

Scale As indicated @ A1 Date 01/27/21

Drg No
2178 /C244906 / 503 Rev
-

Original sheet size A1

Print date: