



Fence spec & Detailing

2.50mm Thick Galv wire

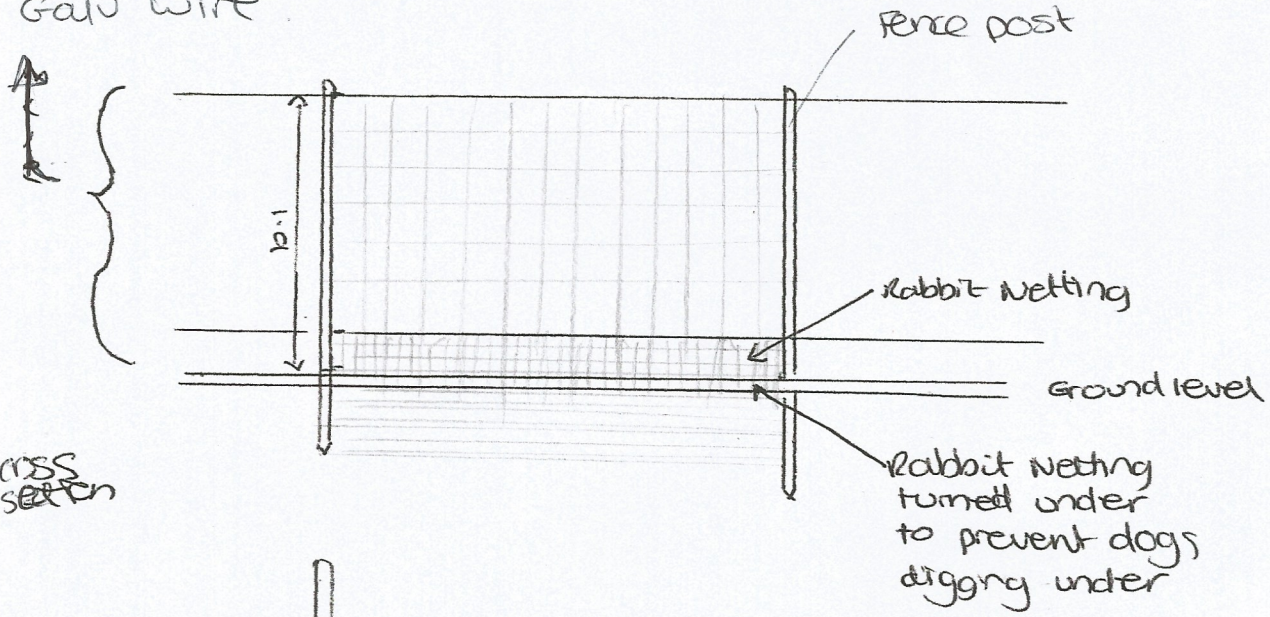

Cross section

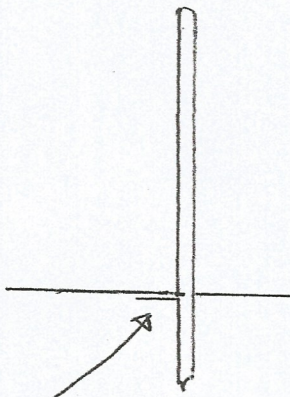

Rabbit net 0.25m turned under

1:50

Sketch of Gate

