

Rev.	Amendment's	Date
Client		
Bedfords Surveyors Ltd		
Job		
38 Oakley Road		
South Norwood, London		
SE25 4XD		
Drawing Title		
PRIOR APPROVAL APPLICATION		
Existing and Proposed Plans and Section		

Section BB / Part Side Elevation  
Existing

Front

Sitting Room

Dining Room

Utility Lobby

Bedroom

Bedroom 2

Loft

471.0

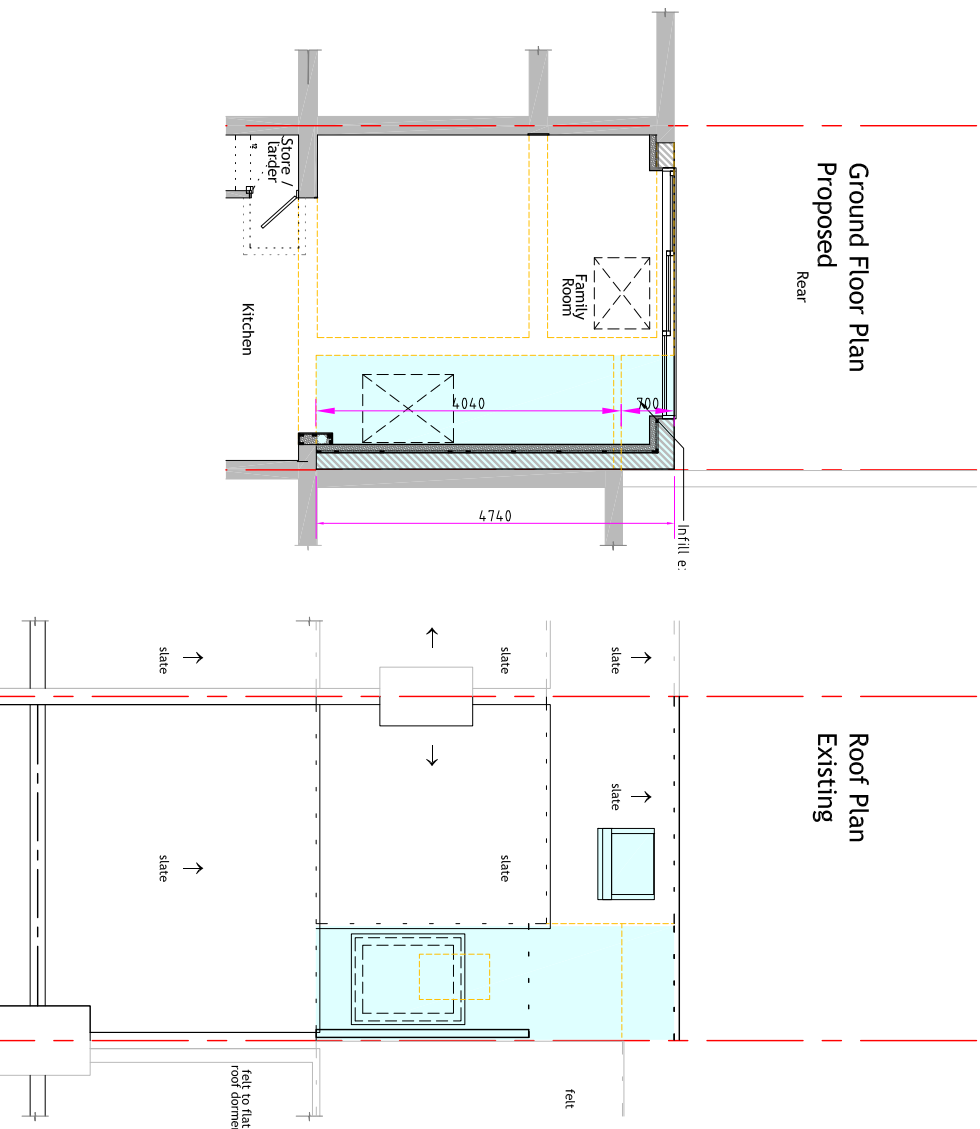
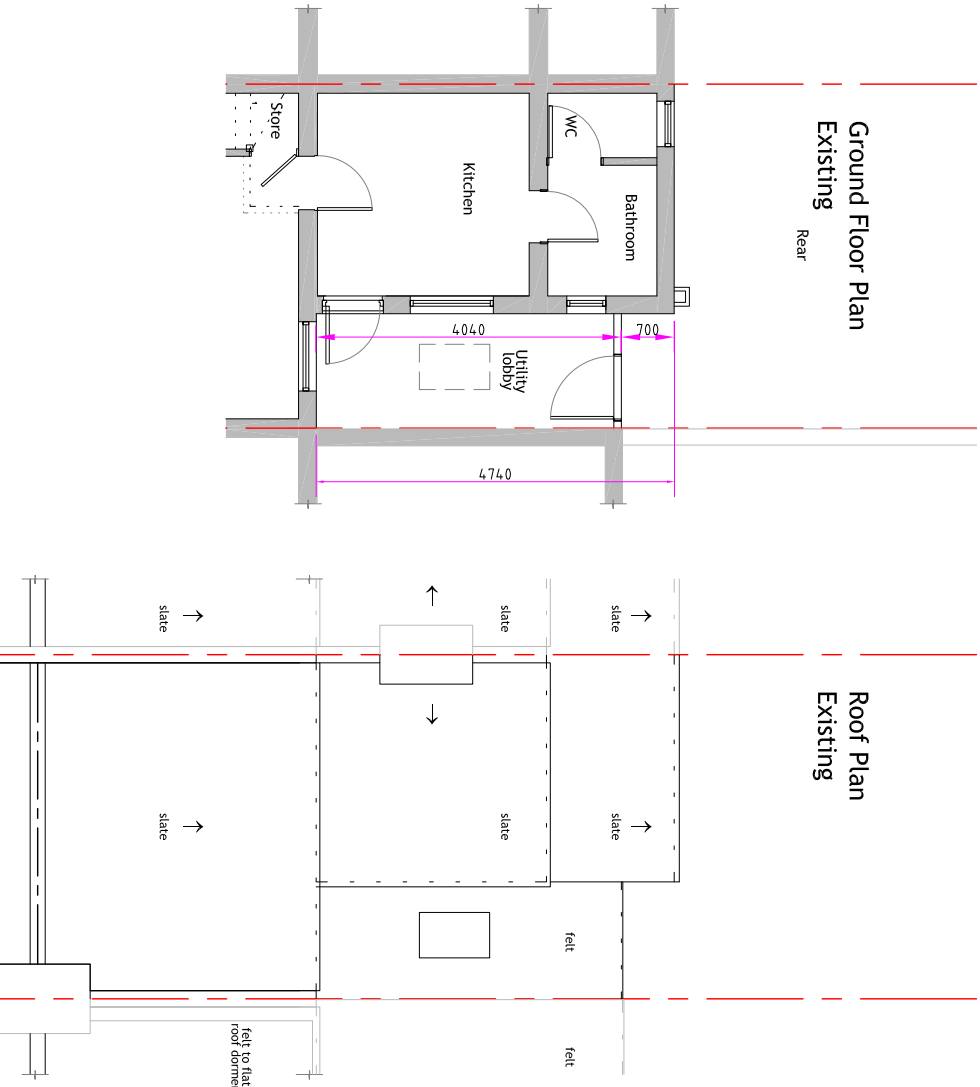
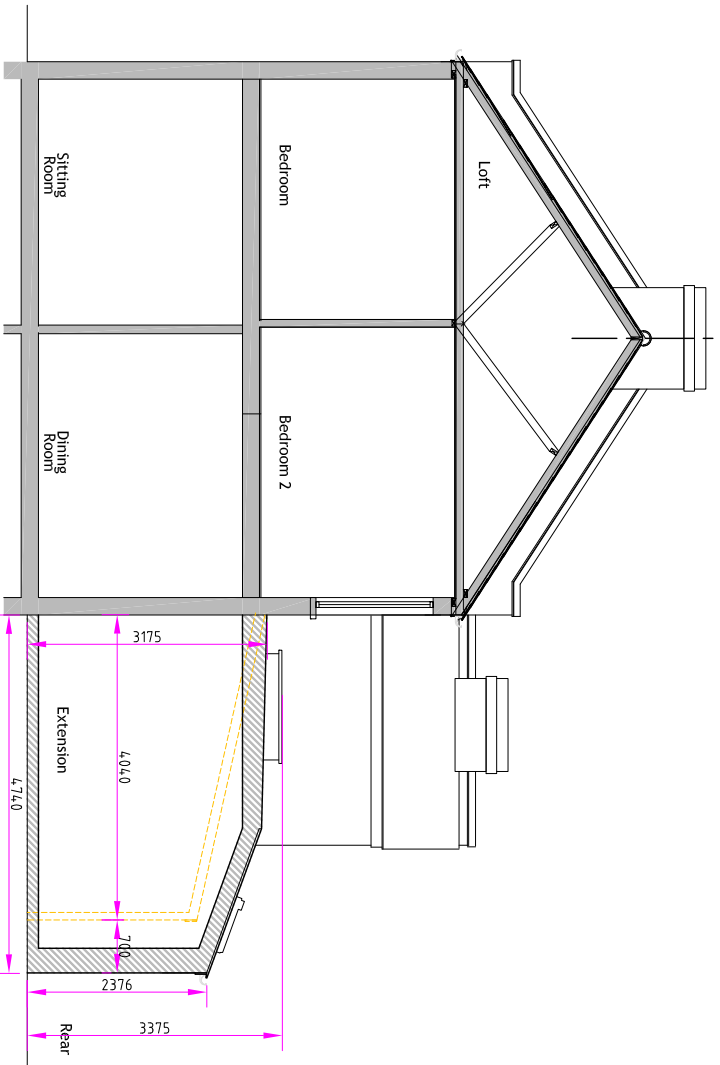
3175

604.0

700

2376

Rear

Section BB / Part Side Elevation  
Proposed

Issued for Prior Approval Application on 04.02.2021