




GROUND FLOOR PLAN

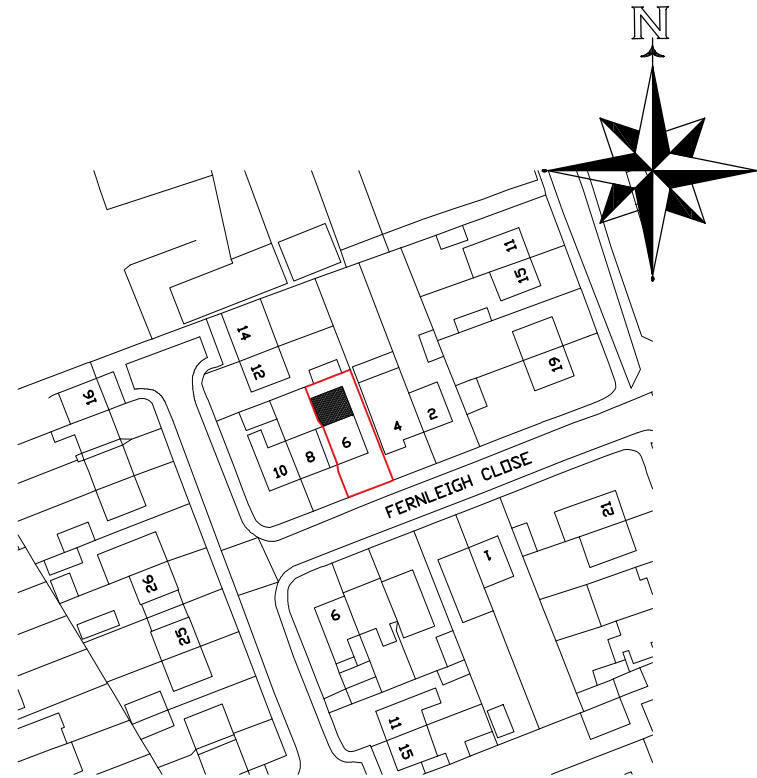


1/1250 LOCATION PLAN

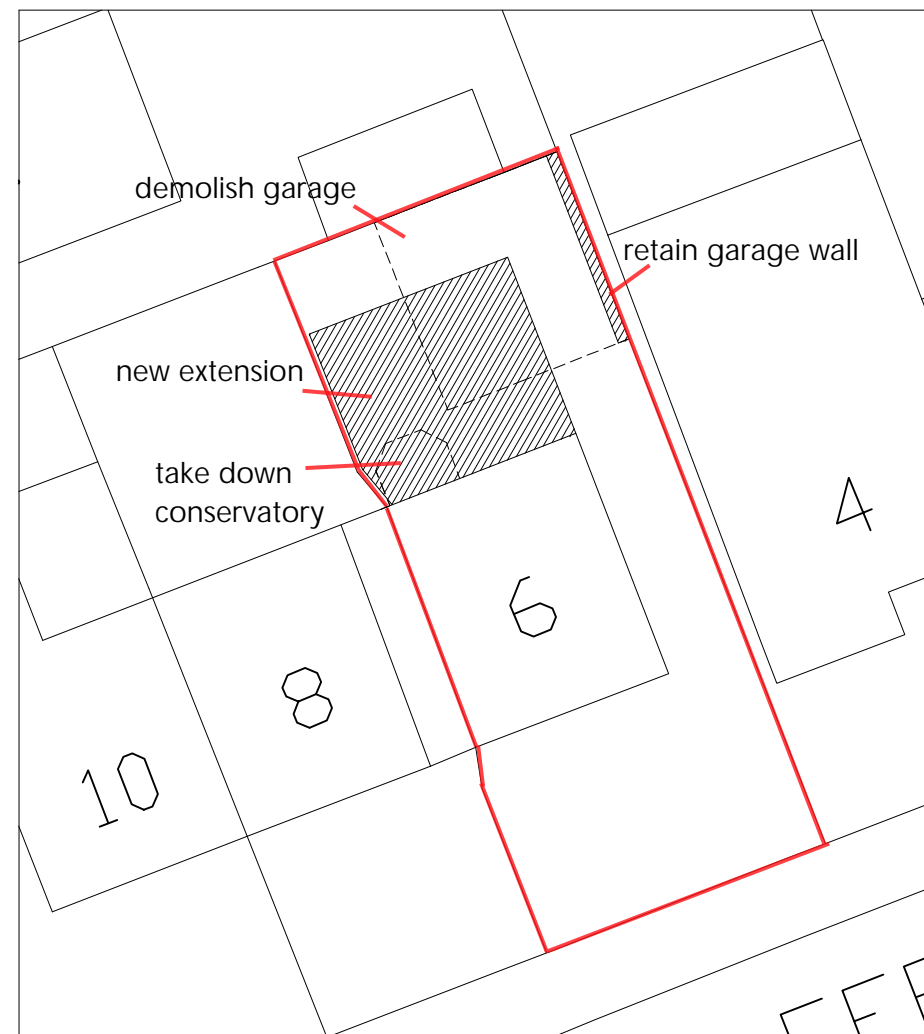


1/200 BLOCK PLAN

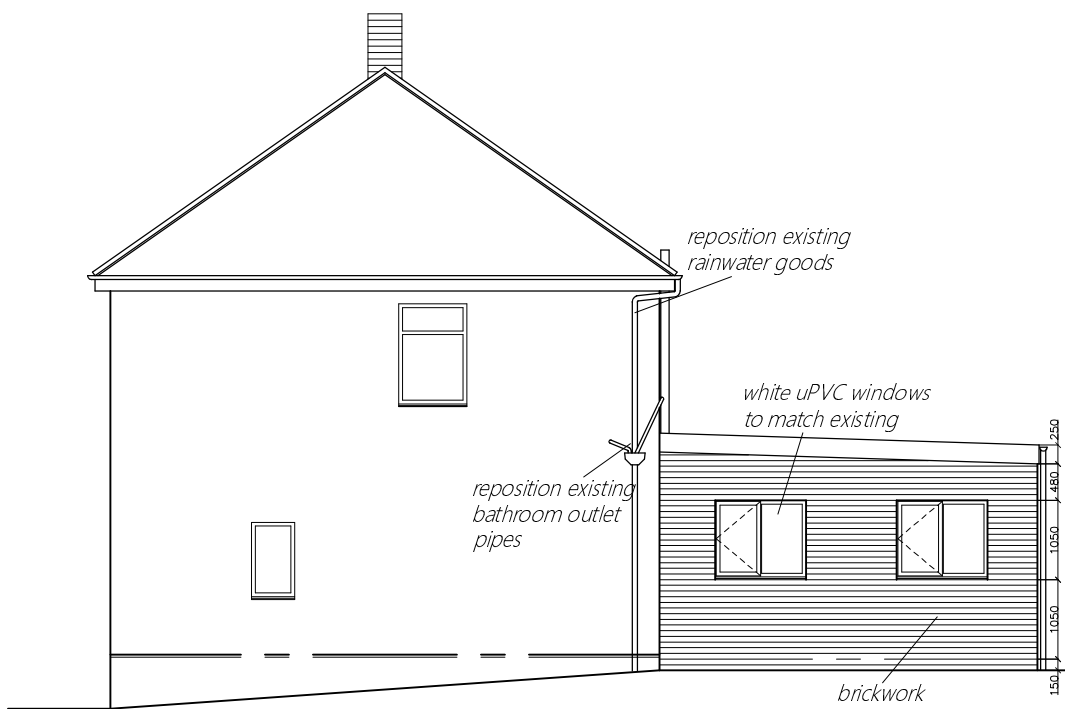

NORTH EAST

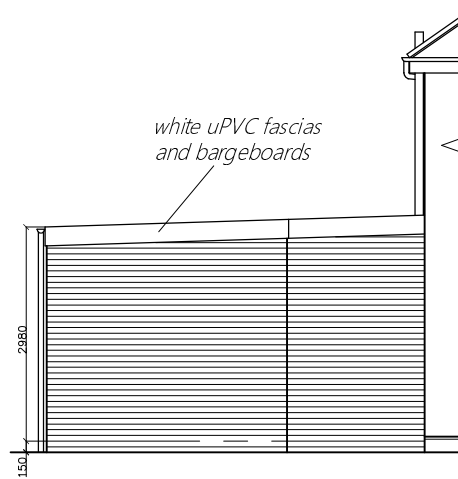

SOUTH WEST

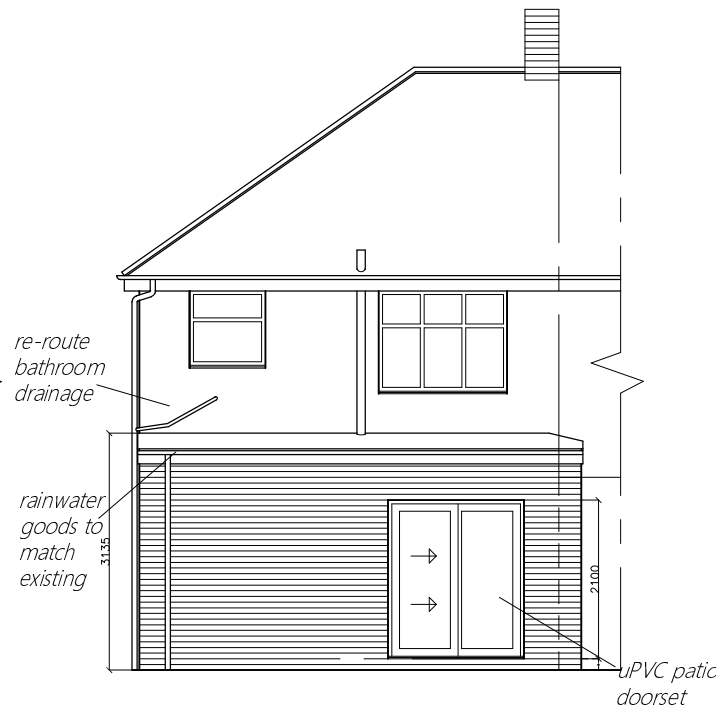

NORTH WEST

1. Do **NOT** scale from this drawing.
2. All dimensions are given in millimetres.
3. This drawing **must** be submitted to the Planning Department for Planning Consent and to Building Control for Building Regulations Approval prior to commencement.
4. The specification given in this drawing cannot take into consideration all variations in Planning Restrictions nationwide, nor all Regional Ground Conditions and the purchaser is **instructed** to ascertain the suitability of this design for construction with their Local Authority prior to commencement.
5. The Contractor **must** construct the Building using all current Health and Safety Rules and Regulations, Codes of Practice and Building Standards.
6. This drawing has produced for Local Authority use only and **must not** be used for constructional purposes until it has been approved by Building Control.

All works are to be carried out in strict accordance with all Building Regulations, Codes of Practice and current industry Standards.

All elements of construction are to achieve required u-Values:
 Roof - 0.16 W/m²K
 Windows - 1.6 W/m²K
 Doors - 2.0 W/m²K
 Cavity Walls - 0.28 W/m²K
 Floor - 0.22 W/m²K

All timber to be C16 grade/SC3

Rev.	Amendments	Date
EAGLEWOOD DESIGN		
41 Shaw Road South Shore Blackpool Lancashire FY1 6HA		
mob : 07747822369 e-mail : adele.earnshaw@eaglewood-design.co.uk website : www.eaglewood-design.co.uk		
PROJECT ADDRESS 6 Fernleigh Close, Bispham. FY2 0HS		
PROJECT TITLE New Rear Elevation		
DRAWING TITLE Proposed Details		
Drawn ace	Date 27/01/2021	Scales A3 sheet @ 1/100
Drawing No. 2021 - 01 - 02		Revision
<small>This drawing and contents are the property of Eaglewood Design and will remain as such until full settlement of outstanding invoices. Unauthorised reproduction of the whole or any part thereof is prohibited. Copyright and may lead to prosecution of Civil Proceedings.</small>		