



100mm 40mm

Sign 'B'
 Scale 1:100
 Description: Folded fascia with fret cut and pushed through moulded KIA MOTORS' text & Chrome logo.
 Dealername to be fret cut and backed up acrylic
 Materials: Dibond, acrylic and vinyl
 Illumination: Internally illuminated
 Size: 18,350mm x 1000mm
 Logo height = 1,584mm x 800mm
 Cap height for 'O' of 'MOTORS' = 500mm
 Ground level to underside of sign: 3,400mm




100mm 40mm

Sign 'C'
 Scale 1:100
 Description: Folded fascia with fret cut and pushed through moulded KIA MOTORS' text & Chrome logo.
 Dealername to be fret cut and backed up acrylic
 Materials: Dibond, acrylic and vinyl
 Illumination: Internally illuminated
 Size: 30,130mm x 1000mm
 Logo height = 1,584mm x 800mm
 Cap height for 'O' of 'MOTORS' = 500mm
 Ground level to underside of sign: 3,400mm



100mm

Sign 'D'
 Scale 1:50
 Description: Dealer name sign
 Materials: aluminium, foamex
 Illumination: Non-illuminated
 Sizes: 5,000mm x 960mm
 Cap height for 'F' of 'Fisken' = 360mm
 Ground level to underside of sign: 4,670mm

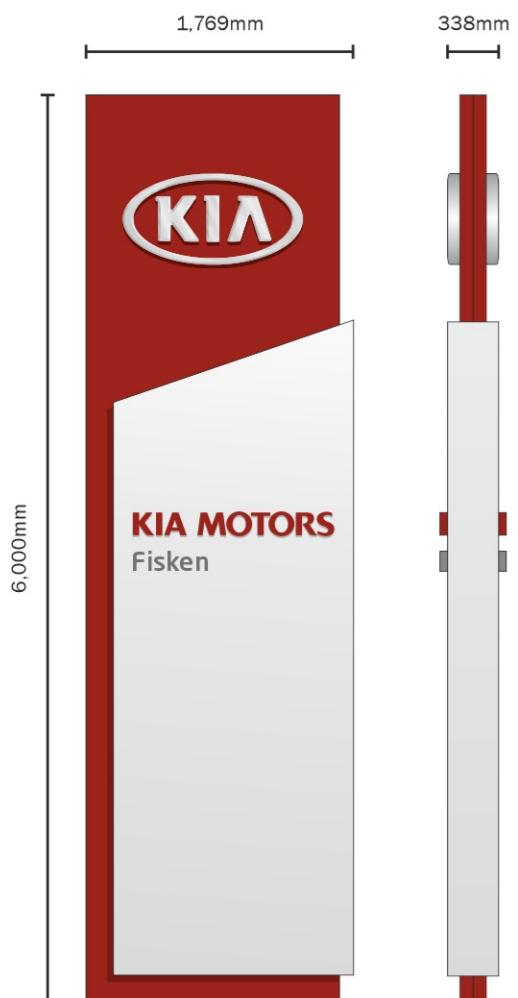

Sign 'A'
 Scale 1:50
 Description: Totem with fret cut and pushed through moulded Kia logo, 'KIA MOTORS' and dealername text to be fret cut and pushed through clear acrylic with vinyl applied to face
 Materials: Powder coated aluminium, acrylic and vinyl
 Illumination: Internally illuminated
 Size: 1,769mm x 6,000mm
 Cap height for 'T' of 'MOTORS' = 150mm
 Logo size = 1,188mm x 600mm



Sign 'E'
 Scale 1:25
 Welcome Totem with applied 20mm acrylic logo
 Materials: Hi Gloss Dibond, acrylic
 Illumination: Non illuminated
 Size: 710mm x 2,400mm
 Cap height for 'O' of 'MOTORS' = 60mm
 Logo size = 560mm x 280mm

Sign Specialists
 sign-specialists.co.uk
 19 Oxleasow Road, East Moons Moat, Redditch, B98 0RE
 Telephone : 01527 504 250
 Fax : 01527 504 251
 enquiries@sign-specialists.co.uk

- Colour reference**
- Pantone 187C
 - Pantone 877C
 - White
 - Pantone 431C
 - Chrome

- Chrome Logos Required**
- KA-SSL-0015 (2 off)
 - KA-SSL-0011 (2 off)
 - KA-SSL-0018 (1 off)

Lighting
 - See descriptions.

Customer
 Kia Motors (UK) Ltd
 Fisken
 Queenswell Rd
 Forfar
 DD8 3HZ

Date drawn - 27.01.21
 Designer - Jared L
 Location - J:\Kia Motors (UK) Ltd
 Job no - 140076/ PLANNING






Rev dates	Rev dates
B) -	H) -
C) -	I) -
D) -	J) -
E) -	K) -
F) -	L) -
G) -	M) -

The designs, illustrations, and photography is the property of Sign Specialists Ltd. The contents are confidential, any form of reproduction, copying, disclosure, modification or distribution without prior written consent is strictly prohibited. Colours and typefaces on drawings may be representative only please refer to the specifications. Visuals shown are artists impressions only and must not be taken as an exact representation of the completed signage on site.





Colour reference

	Pantone 187C
	Pantone 877C
	White
	Pantone 431C
	Chrome

- Chrome Logos Required**
- KA-SSL-0015 (2 off)
 - KA-SSL-0011 (2 off)
 - KA-SSL-0018 (1 off)

Lighting
 - See descriptions.

Customer
 Kia Motors (UK) Ltd
 Fiskeen
 Queenswell Rd
 Forfar
 DD8 3HZ

Date drawn - 27.01.21
 Designer - Jared L
 Location - J:\Kia Motors (UK) Ltd
Job no - 140076/ PLANNING

Rev dates	Rev dates
B) -	H) -
C) -	I) -
D) -	J) -
E) -	K) -
F) -	L) -
G) -	M) -

The designs, illustrations, and photography is the property of Sign Specialists Ltd. The contents are confidential, any form of reproduction, copying, disclosure, modification or distribution without prior written consent is strictly prohibited. Colours and typefaces on drawings may be representative only please refer to the specifications. Visuals shown are artists impressions only and must not be taken as an exact representation of the completed signage on site.

PROPOSED





Sign Specialists

sign-specialists.co.uk
 19 Oxleasow Road, East Moons Moat,
 Redditch, B98 0RE
 Telephone : 01527 504 250
 Fax : 01527 504 251
 enquiries@sign-specialists.co.uk

Colour reference

- Pantone 187C
- Pantone 877C
- White
- Pantone 431C
- Chrome

Chrome Logos Required

- KA-SSL-0015 (2 off)
- KA-SSL-0011 (2 off)
- KA-SSL-0018 (1 off)

Lighting

- See descriptions.

Customer

Kia Motors (UK) Ltd
 Fiskens
 Queenswell Rd
 Forfar
 DD8 3HZ

Date drawn - 27.01.21

Designer - Jared L

Location - J:\Kia Motors (UK) Ltd

Job no - 140076/ PLANNING

Rev dates	Rev dates
B) -	H) -
C) -	I) -
D) -	J) -
E) -	K) -
F) -	L) -
G) -	M) -

The designs, illustrations, and photography is the property of Sign Specialists Ltd. The contents are confidential, any form of reproduction, copying, disclosure, modification or distribution without prior written consent is strictly prohibited. Colours and typefaces on drawings may be representative only please refer to the specifications. Visuals shown are artists impressions only and must not be taken as an exact representation of the completed signage on site.

EXISTING



Drawing to be viewed/printed at A3