


EXISTING PLAN OF FRONT ENTRANCE

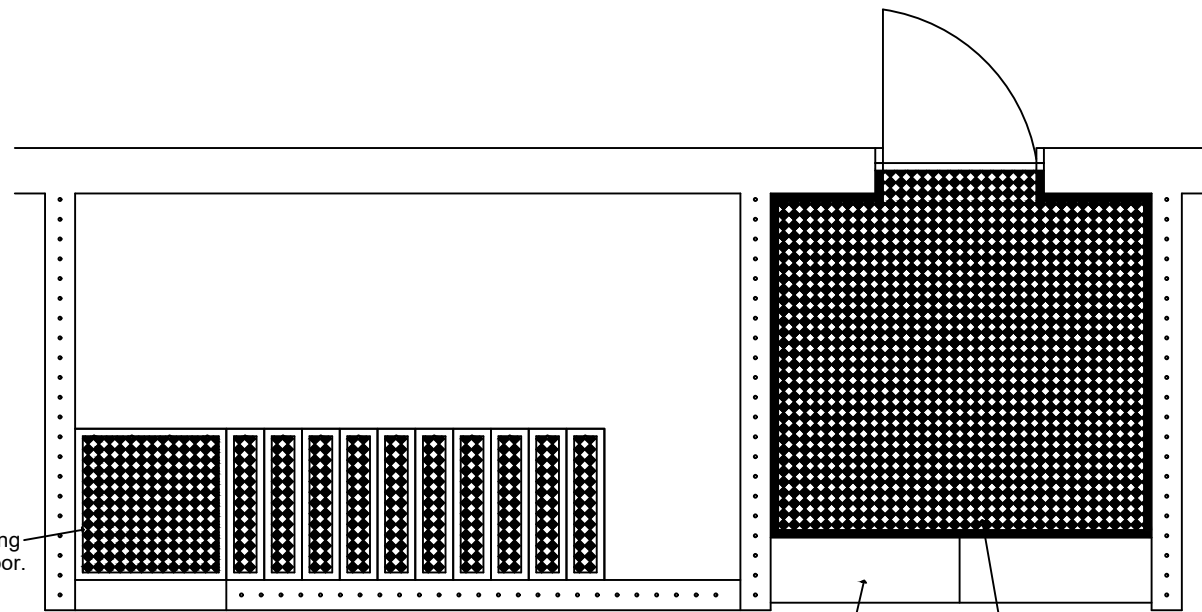

Existing tiling pattern of front entrance steps.



PROPOSED PLAN OF FRONT ENTRANCE



Proposed tiling pattern of front entrance steps similar to steps to the lower ground floor.

No changes to Tiling to lower ground floor.

No changes to the marble nosing.

New mosaic black and white tiling and black border. Tiles to be 50mm x 50mm.



General Notes:

-



Title:
Existing & Proposed Plan of Front Entrance

Address:
Hannah House, 12-13 Brunswick Terrace, Hove

Status:
Planning Application Drawing

Floor Level:
N/A

Drawing No. (ref):
RP-01

Revision:
N/A

Scale:
1:50 @ A3

Sheet:
1

Drawn by:
LM

Date:
06.01.2021