


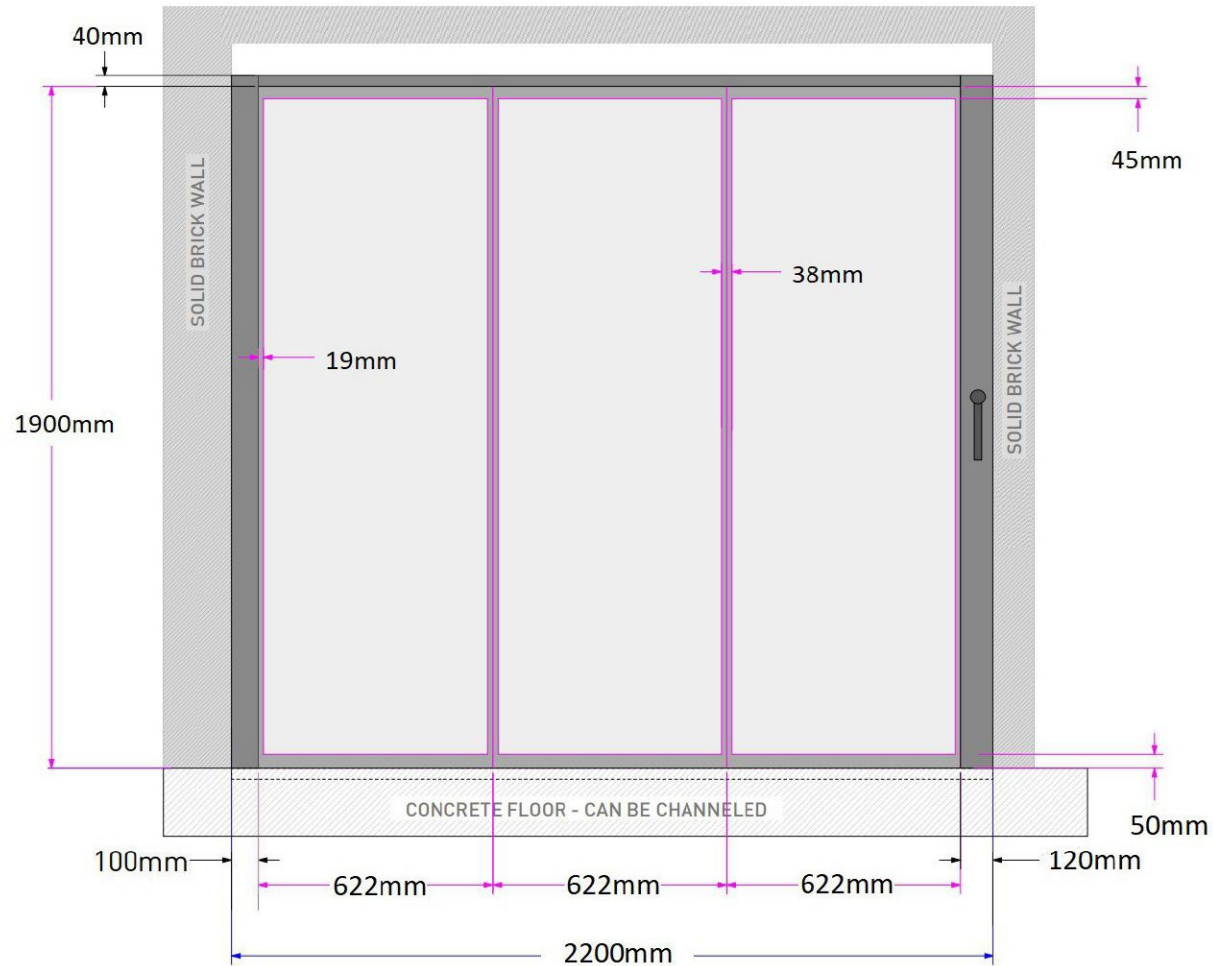

ELEVATION - APPETURE FOR BIFOLD SLIMLINE DOORS

Client:	WILLIAMS
Project:	KITCHEN DOORS
Version:	NAYLAND CO6 4JL
Drawn:	TBC
Scale:	1:20@A1
Standard:	
Drawing No:	D001
Drawn By:	BW
Checked By:	
	02/02/21