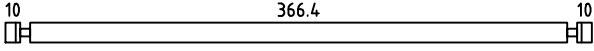
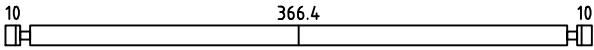
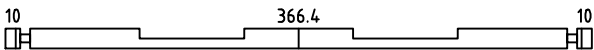
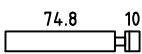
 
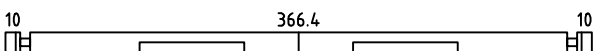
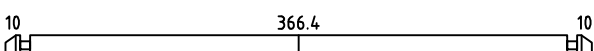
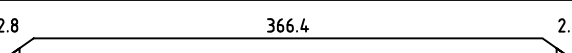
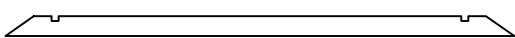

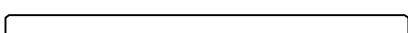


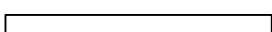
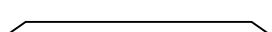
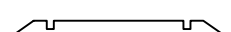


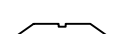

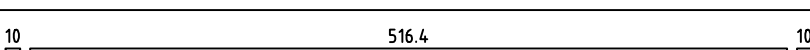
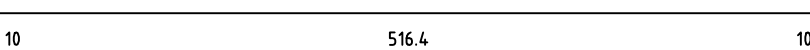
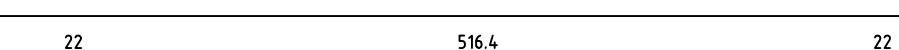
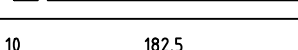


Pos	Drawing Clockhouse 68 Trevor	Arv	Profile (cm)	Length (cm)
001		8	6.8x13.5	400
002		2	6.8x13.5	400
003		2	6.8x13.5	400
004		32	6.8x13.5	91.6
005		16	6.8x13.5	74.1
006		2	6.8x13.5	400
007		2	6.8x13.5	400
008		2	6.8x13.5	385.7
009		2	6.8x13.5	347.1
010		4	6.8x8.5	12.1
011		2	6.8x13.5	274.8
012		2	6.8x13.5	270
013		4	6.8x13.5	20.1
014		2	6.8x13.5	181.6
015	.	4	6.8x0.6	0.8
016		2	6.8x13.5	181.6
017		2	6.8x13.5	154.3
018		4	6.8x6.2	8.9
019		2	6.8x13.5	88.4
020		2	6.8x13.5	77.1
021		4	6.8x11.8	16.9
022		1	6.8x6.8	550
023		15	6.8x13.5	550
024		2	6.8x13.5	574
025		2	6.8x6.8	199.3
Kood Clockhouse 68 Trevor		Material		File Clockhouse 68 Trevor
				Landwy/2