



SECTION B FACING NORTH, THRO' LOGGIA
1:100 @ A1

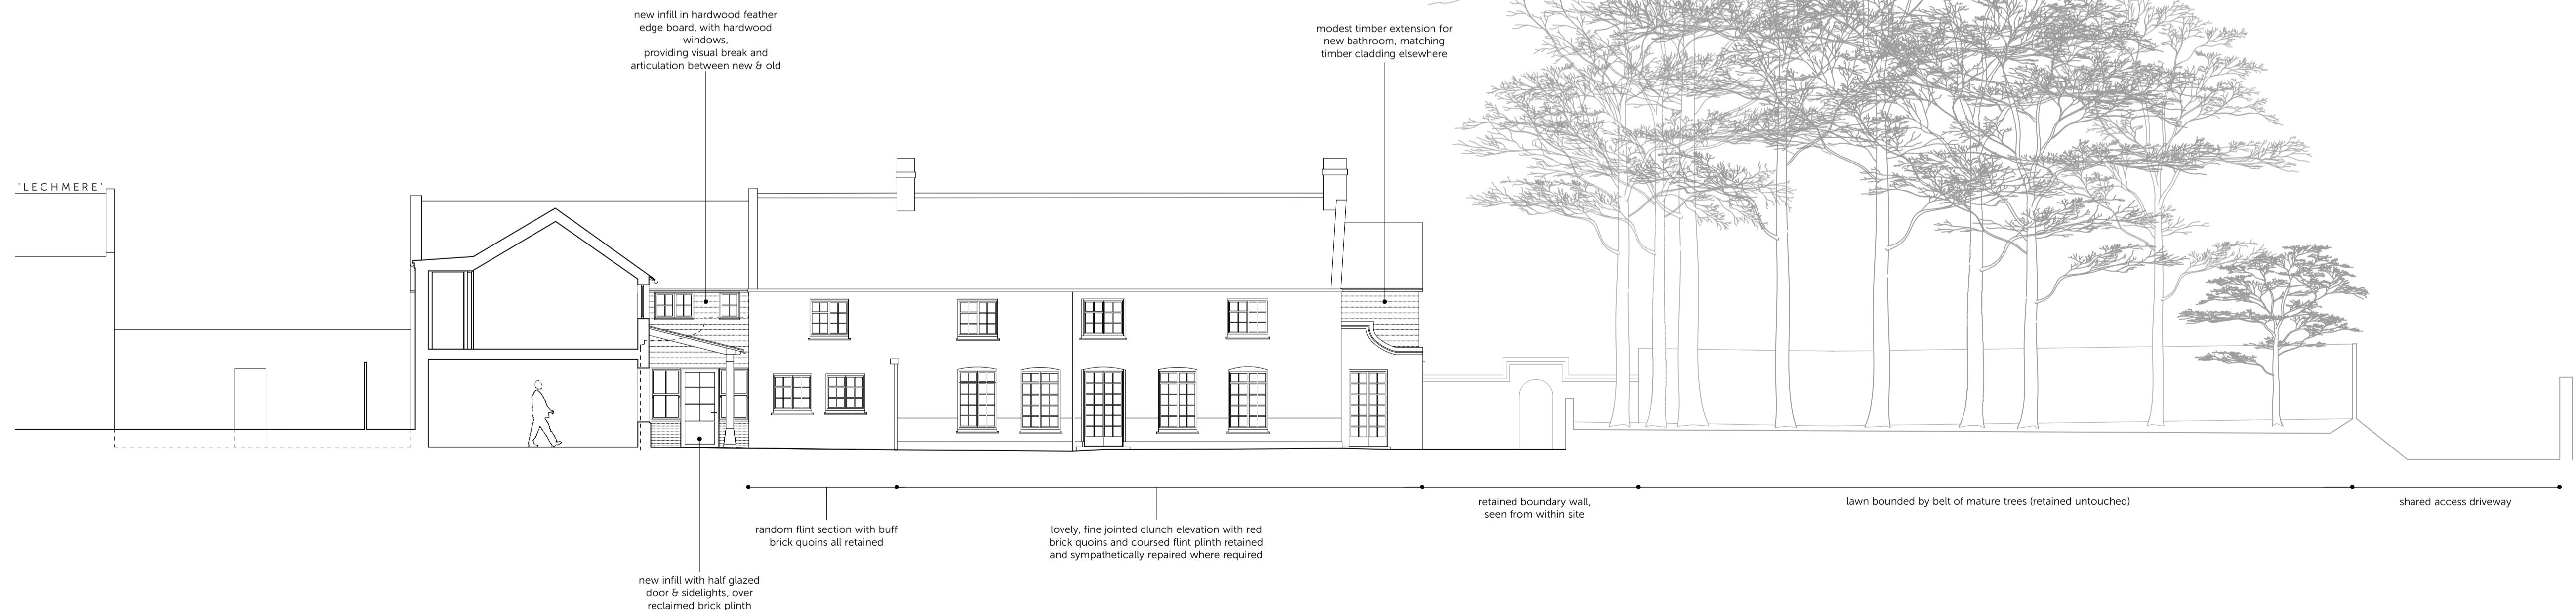

SOUTH ELEVATION / SITE SECTION C
1:100 @ A1

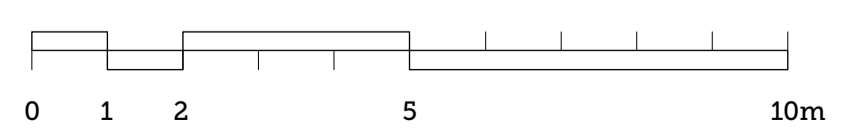

DO NOT SCALE FROM THIS DRAWING AND CHECK ALL DIMENSIONS ON SITE
THIS DRAWING IS TO BE READ IN CONJUNCTION WITH ALL OTHER RELEVANT INFORMATION FROM OTHER CONSULTANTS

REV	DATE	NOTES
P1	14.12.20	Issue to Clients for information
P2	19.12.20	Window amends
P3	13.01.21	Window revisions
P4	20.01.21	South cladding revised.
P5	05.02.21	Flank window added, principal bedroom

DRAWN	PROJECT	TITLE
	DENNING, Burnham Norton Extension & Alterations	SOUTH ELEVATION, SECTION B
CHECKED	SCALE	DATE
	@A1 1:100 / @A3 1:200	May 20
NO	REV	
2028 P 1 1	P5	