



SECTION B FACING NORTH, THRO' LOGGIA  
1:100 @ A1

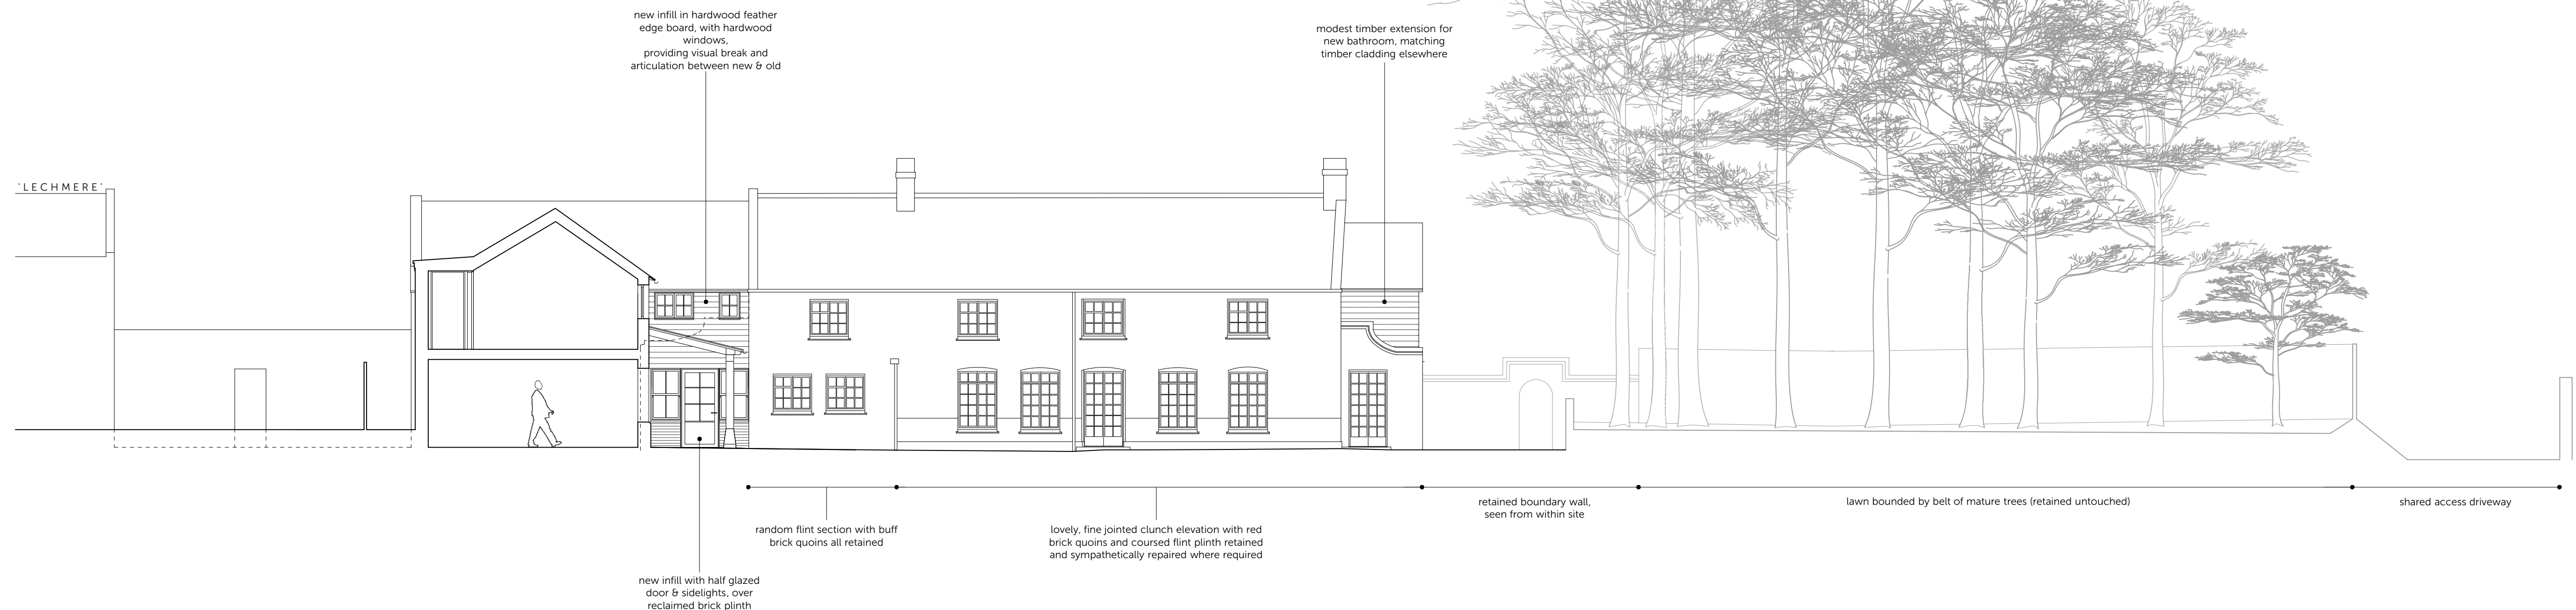

SOUTH ELEVATION / SITE SECTION C  
1:100 @ A1

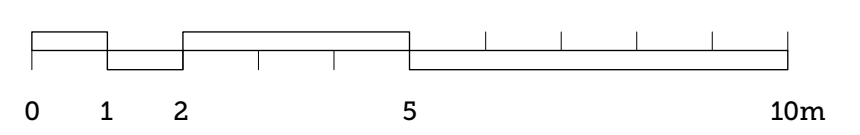

DO NOT SCALE FROM THIS DRAWING AND CHECK ALL DIMENSIONS ON SITE  
THIS DRAWING IS TO BE READ IN CONJUNCTION WITH ALL OTHER RELEVANT INFORMATION FROM OTHER CONSULTANTS

| REV | DATE     | NOTES                            |
|-----|----------|----------------------------------|
| P1  | 14.12.20 | Issue to Clients for information |
| P2  | 19.12.20 | Window amendments                |
| P3  | 13.01.21 | Window revisions                 |
| P4  | 20.01.21 | South cladding revised.          |

| DRAWN        | PROJECT  | TITLE                      |
|--------------|--|----------------------------|
|              | DENNING, Burnham Norton<br>Extension & Alterations | SOUTH ELEVATION, SECTION B |
| CHECKED      | SCALE  | DATE                       |
|              | @A1 1:100 / @A3 1:200                              | May 20                     |
| NO           | REV  |                            |
| 2028 P 1   1 | P4   |                            |