

Steve Maxwell

Contract Carpenter & General Builder

VAT Reg. No. 634 2660 49

All types of building work undertaken


*Cadbury House, Front Street, Chedzoy,
Nr. Bridgwater, Somerset TA7 8RE*

21 January 2021

Miss C Maxwell
Flat 3
72-73 Market Jew Street
Penzance
Cornwall
TR18 2LJ

Dear Cherish,

Please find below diagram and detail of windows as supplied to us 19th October 2017 by The Fascia Place, Bridgwater and fitted by us early in November 2017 :

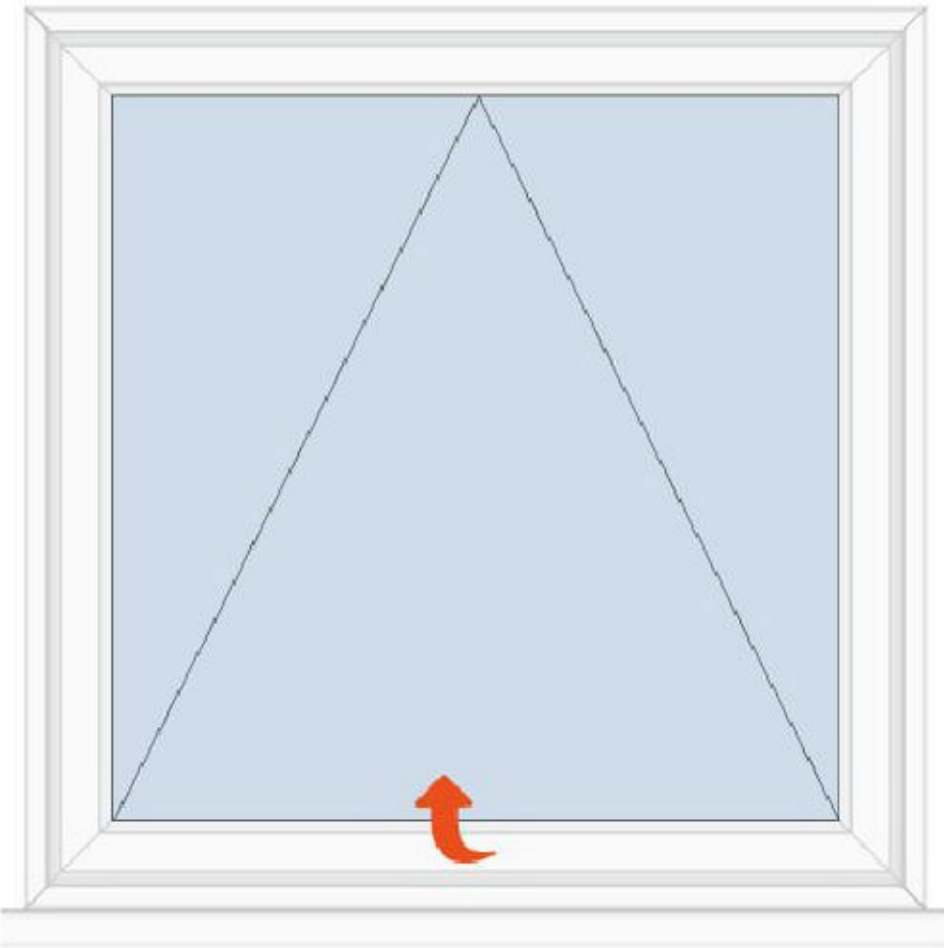

Duraflex UPVC top hung window 80cm high x 70cm wide x 2 with toughened safety glass.

Pvcu = DURAFLEX 70MM SYSTEM A rated.

Glass = Planitherm clear glass, black warmedge spacer, argon filled.

PARTNERS: S.F. MAXWELL AND K.H. MAXWELL