


**Disclaimer:**  
 This drawing is copyright and shall not be reproduced nor used for any other purpose without the written permission of Millhouses Design Limited. This drawing must be read in conjunction with all other related drawings and documentation. It is the contractor's responsibility to ensure full compliance with the Building Regulations. Do not scale from this drawing, use figured dimensions only. It is the contractor's responsibility to check and verify all dimensions on site. Any discrepancies to be reported immediately. IF IN DOUBT ASK.  
 Materials not in conformity with relevant British or European Standards/Codes of practice or materials known to be deleterious to health & safety must not be used or specified on this project.

**XREF'S IN THIS DRAWING**

XREFS

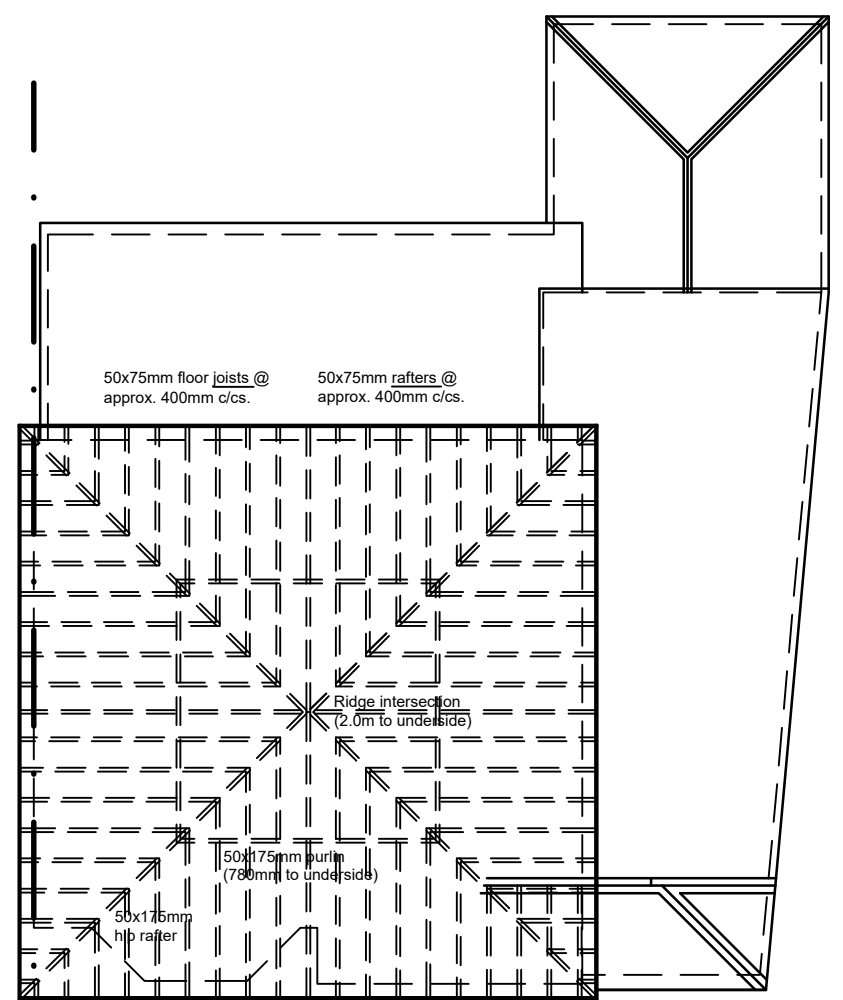

**existing roof plan**

No.	Date	Description	Drwn/Chckd By
-----	------	-------------	---------------

CLIENT  
**Mr & Mrs Havenhand**

PROJECT  
**Proposed entrance porch and second storey rear extension. 23 Vernon Road, Sheffield. S17 3QE.**

TITLE  
**Existing floor plans**

DRAWING STATUS  
**Building Regulations**

DRAWN **GAC** CHECKED **WB**


SCALE **1:100 @ A3**

DATE **05.01.21**




**Millhouses Design Limited**  
 93 Dobcroft Road, Millhouses, Sheffield. S7 2LT.  
 M: 07846 975847. T: 0114 2363525.  
 www.millhousesdesign.co.uk

JOB NO.	DRAWING NUMBER	REV
<b>20-25</b>	<b>A-003</b>	-

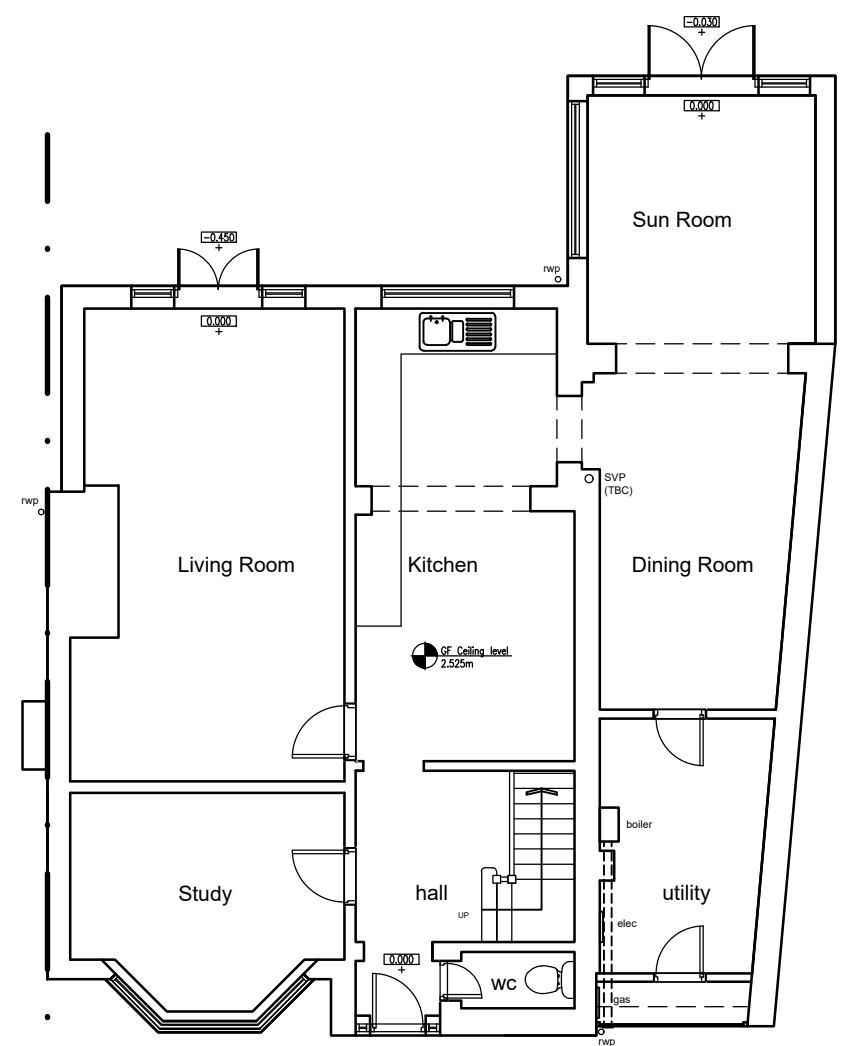

**existing ground floor plan**

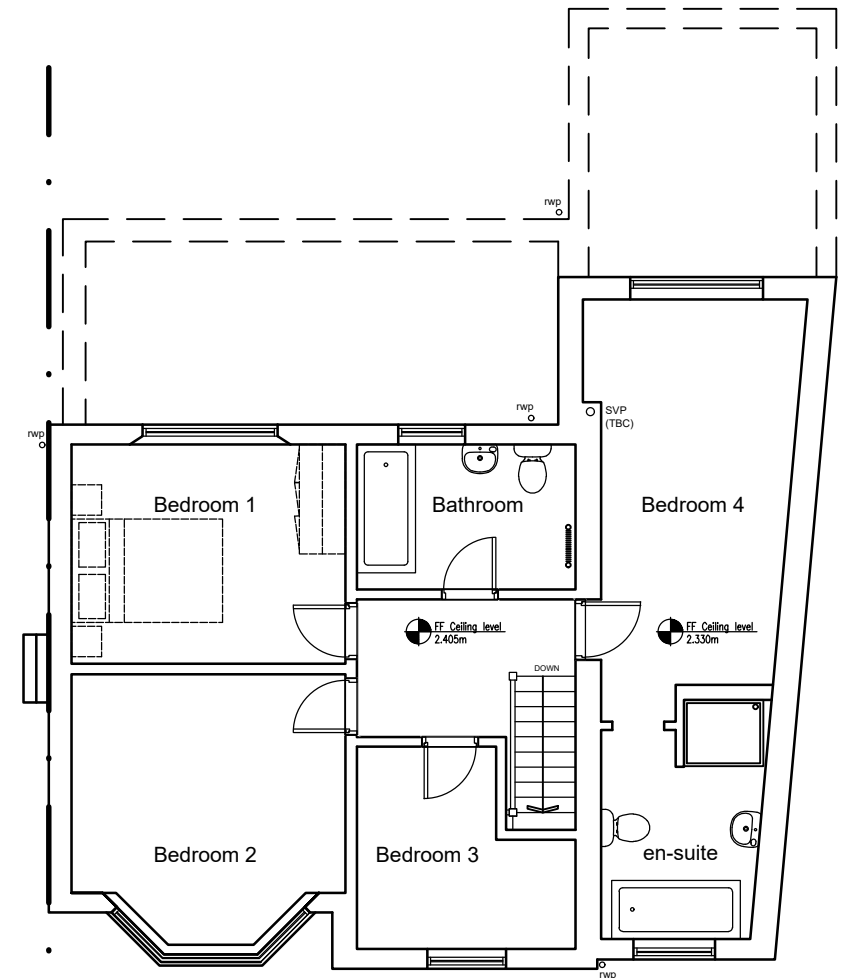

**existing first floor plan**