



FRONT

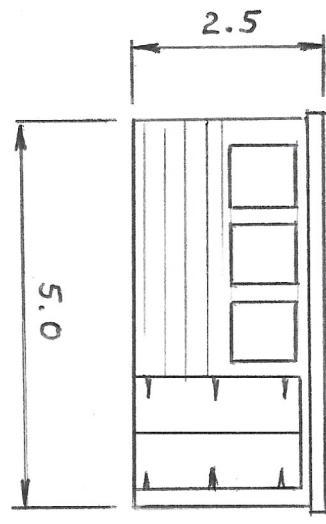

RIGHT SIDE

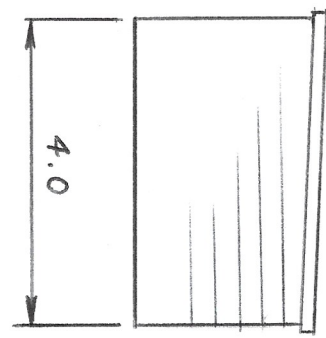


REAR



LEFT SIDE




ROOF PLAN

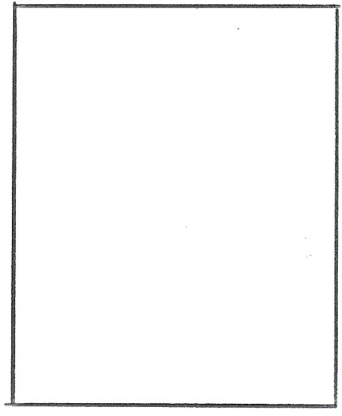

ELEVATIONS 1:100 @ A4



FLOOR PLAN 1:50 @ A4

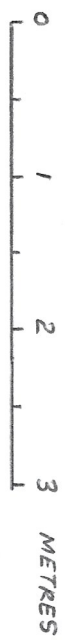

DIMENSIONS IN METRES


SESL 001-02-21

SHEET 5 04-FEB-2021

PROPOSED SHED

EXTERNAL FINISH :

WALLS - NATURAL TIMBER (TREATED WITH PRESERVATIVE)
ROOF - FLAT ROOFING FELT

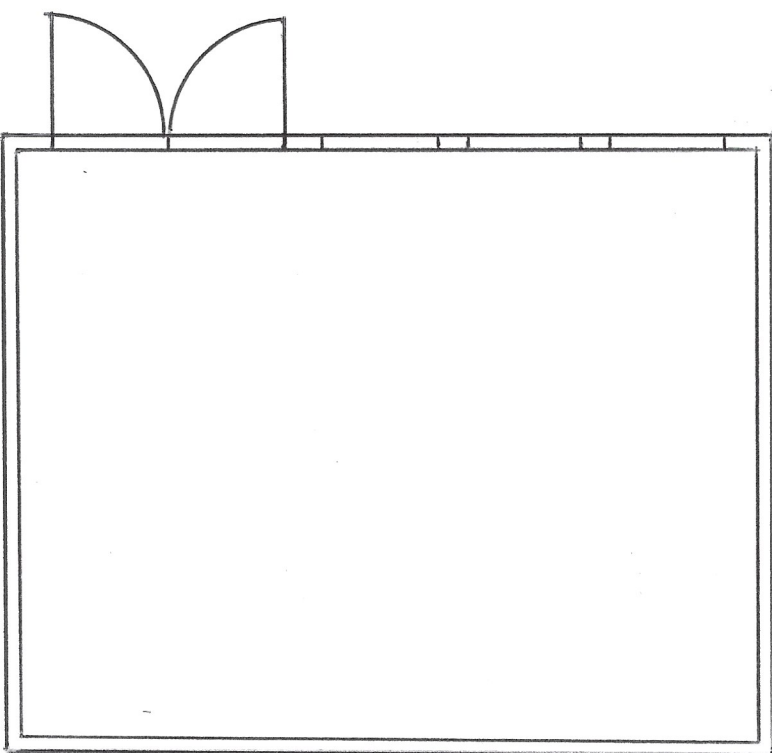

FLOOR PLAN