




FRONT

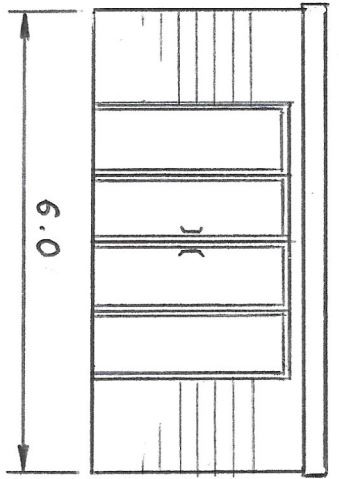


RIGHT SIDE

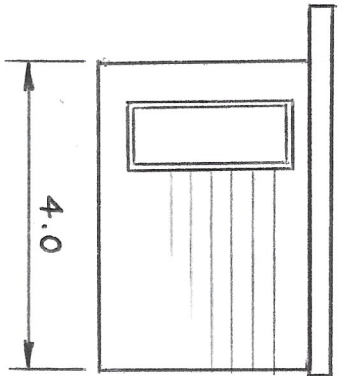




REAR

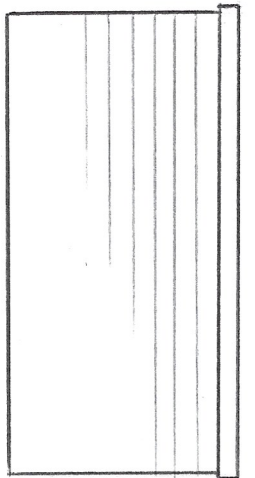

LEFT SIDE

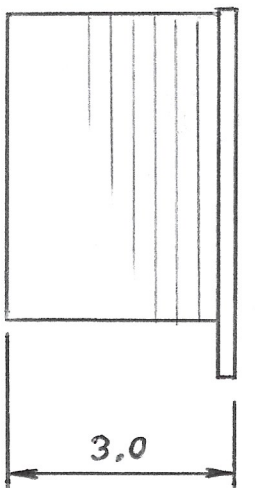

ROOF PLAN

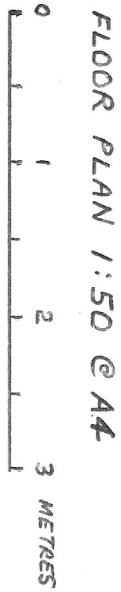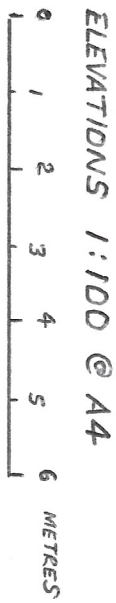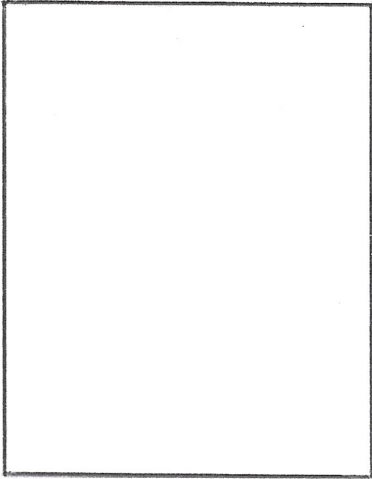

DIMENSIONS IN METRES

SESL 001-02-21


SHEET 4 04 - FEB - 2021

**PROPOSED SUMMER HOUSE**

EXTERNAL FINISH :-

WALLS - NATURAL TIMBER (TREATED WITH PRESERVATIVE)

ROOF - FLAT ROOFING FELT

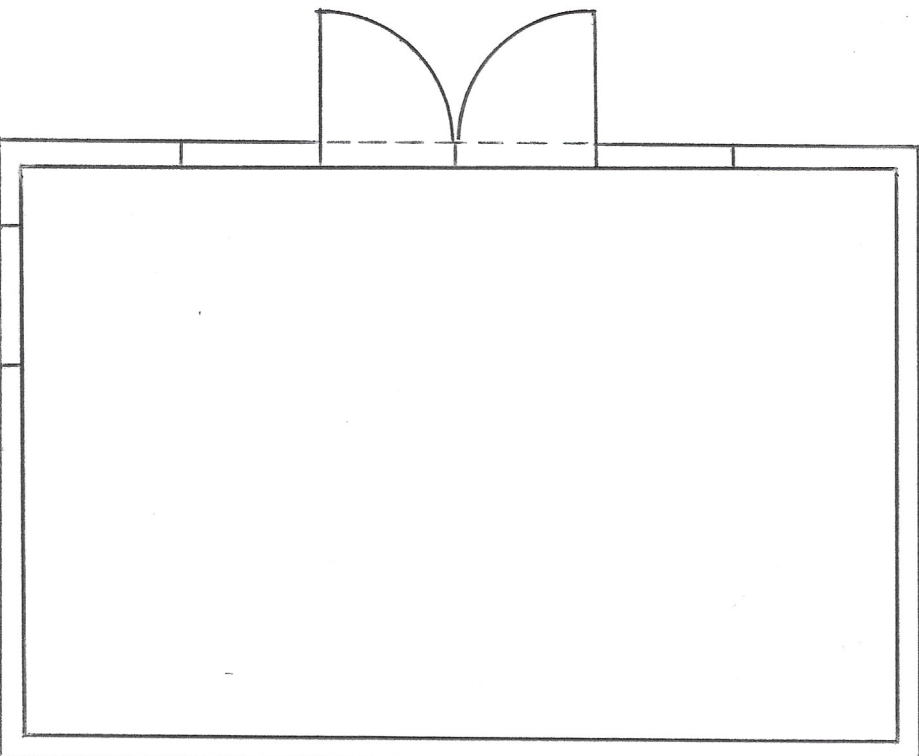

FLOOR PLAN