


5814/64

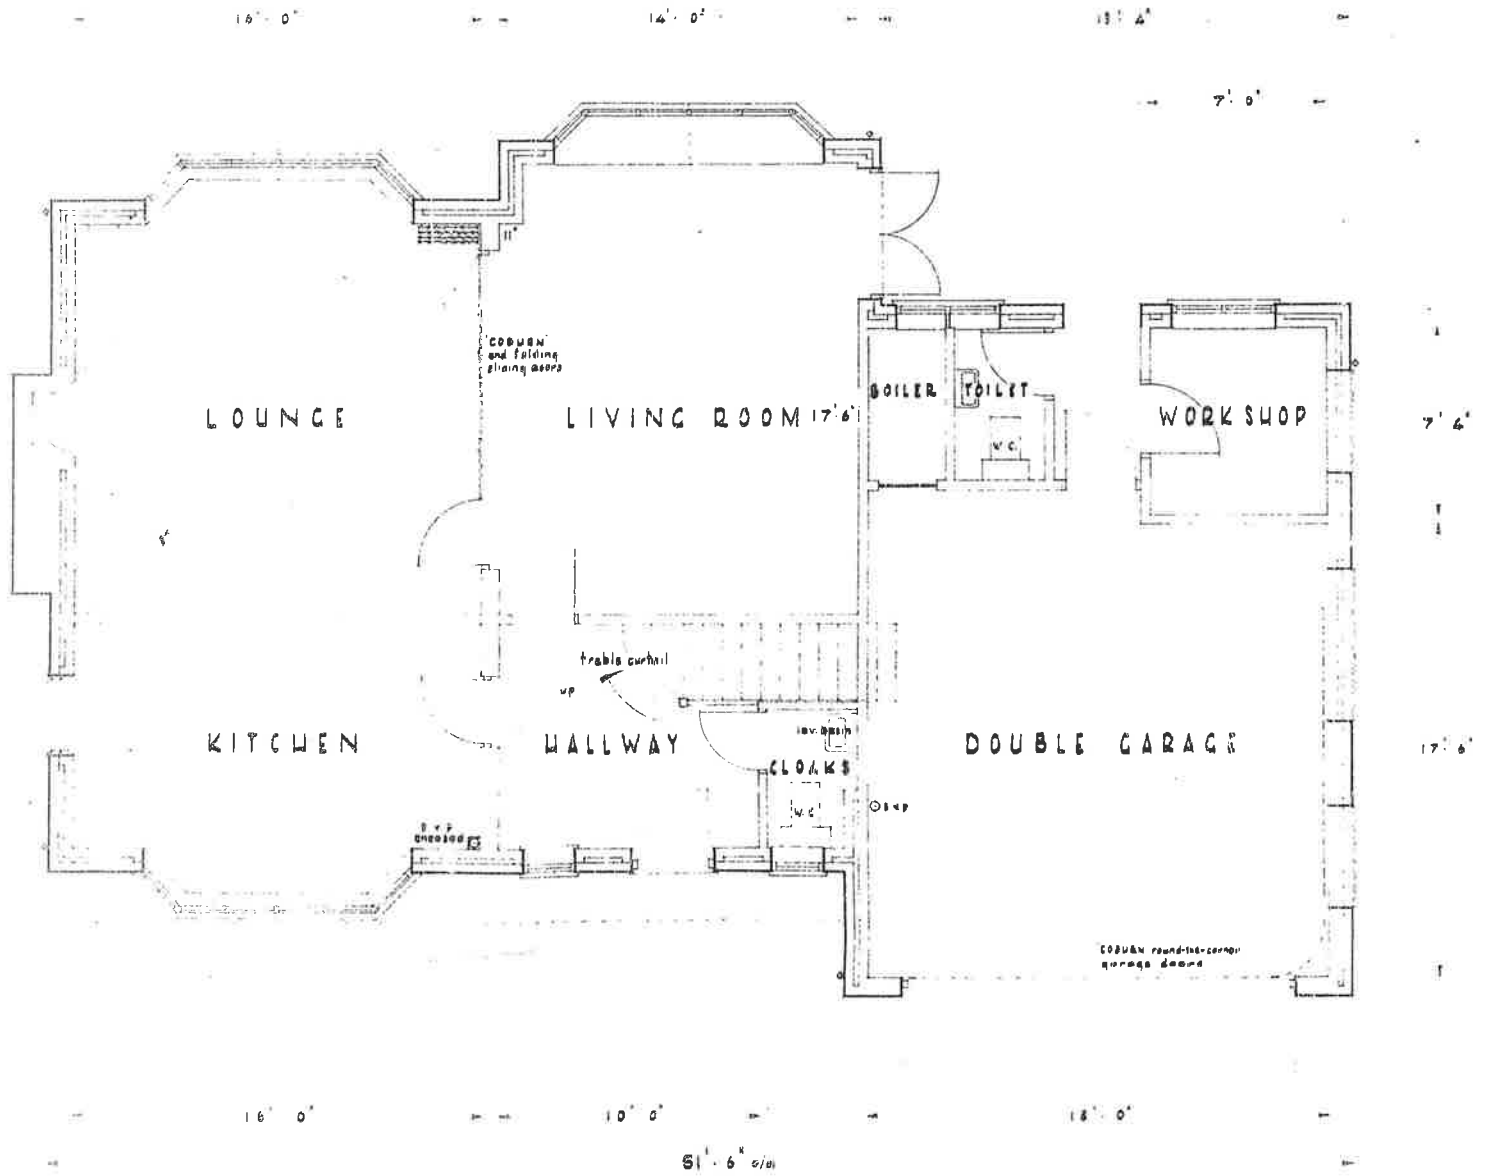


GROUND FLOOR PLAN




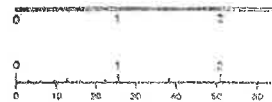


16' 0"

14' 5"

6' 1"

12' 0"

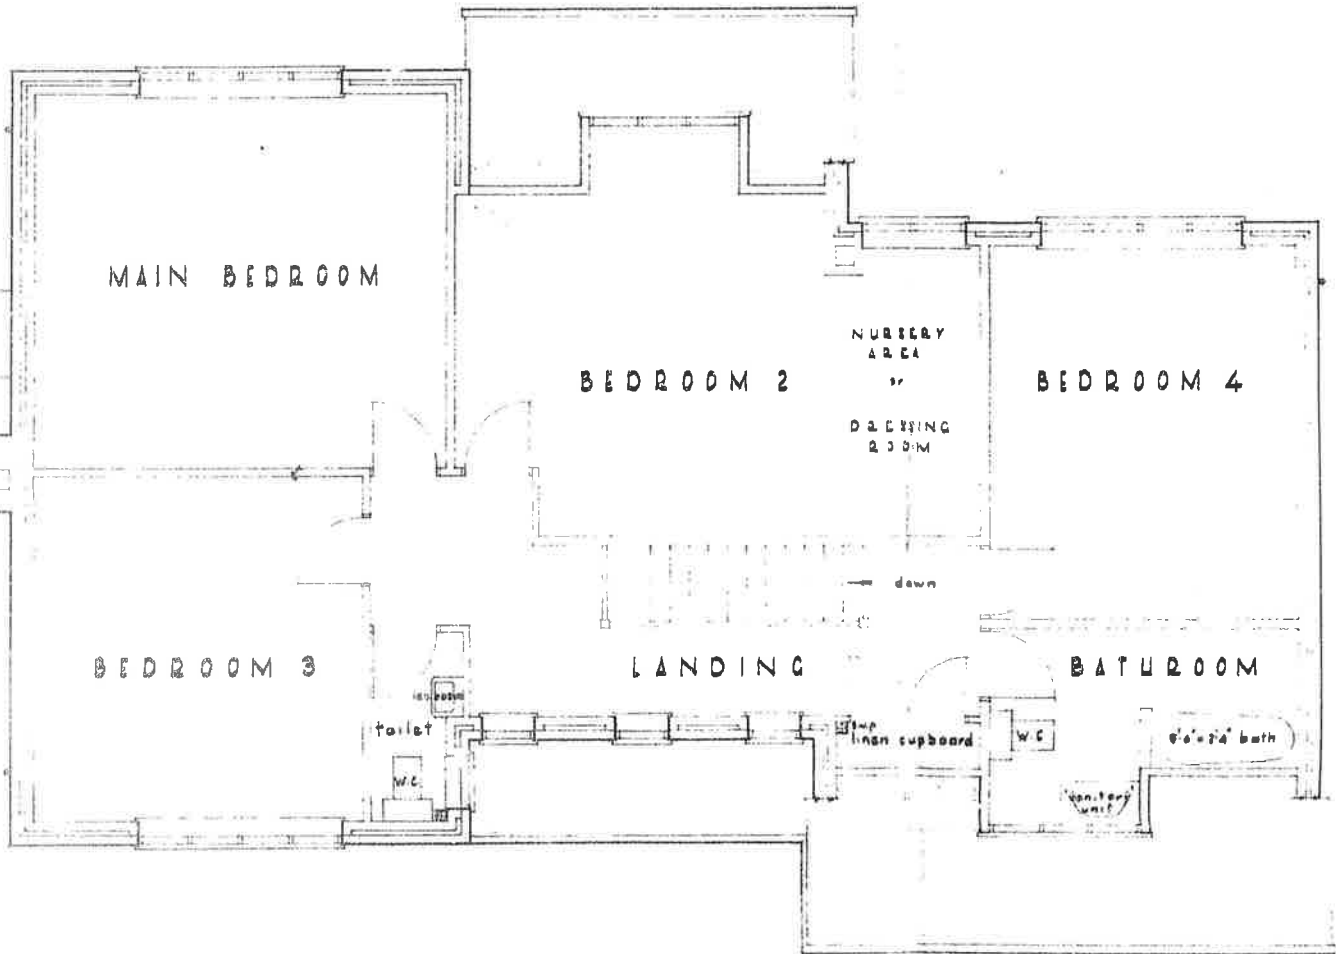

14' 3"

5' 0"

12' 9"

3' 0"

5' 0"

18' 0"

FIRST FLOOR PLAN

Owner
 Architect
 Date
 Scale
 Project No.


ANTIQUE PLAIN CLAY
HAND MADE ROOFING TILES

6" x 1 1/2" OAK, PLANTED HALF
TIMBERING WITH WHITE
STUCCO RENDERING

CHESWAM RED/BROWN
HAND MADE FACING
BRICKS WITH LIGHT OCHRE
TINTED POINTING



BROWN GREEN
PLAIN TILE HUNG
TO MATCH MAIN ELEV

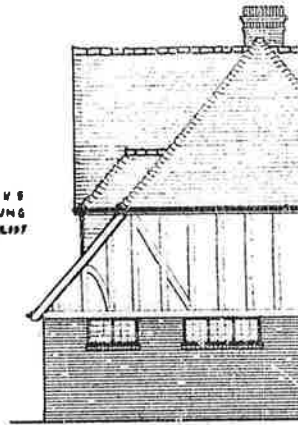

REAR ELEVATION

SIDE ELEV

16' 0"

11' 4"

7' 0"



BRUSH
and
Sanding

BOILED TOILET

MAIN




ANTIQUE PLAIN CI
HAND MADE ROOFING

6" x 12" OAK PLANTED
TIMBERING WITH
STUCCO RENDER

CHEQUAM RED
HAND MADE FACI
BRICKS WITH LICH
TINTED POINTIN

FRONT ELEVATION

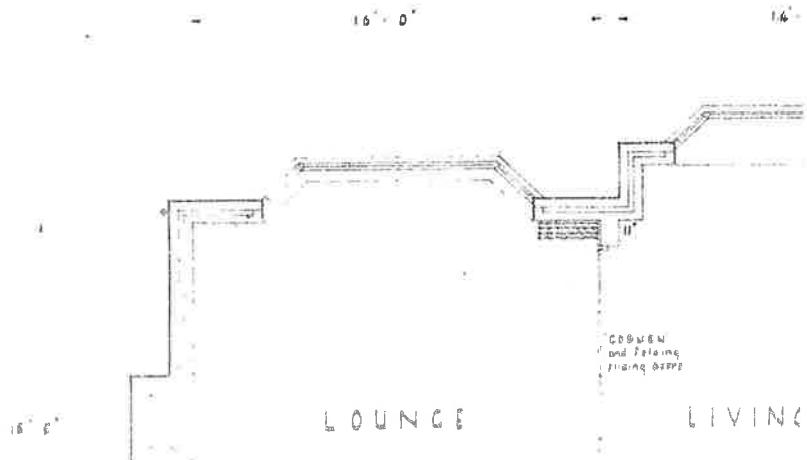


CORNER
and Poling
planing steps

LOUNGE


LIVING

DORMER GUESSED
PLAIN YED HUNG
TO MATCH MAIN ROOF

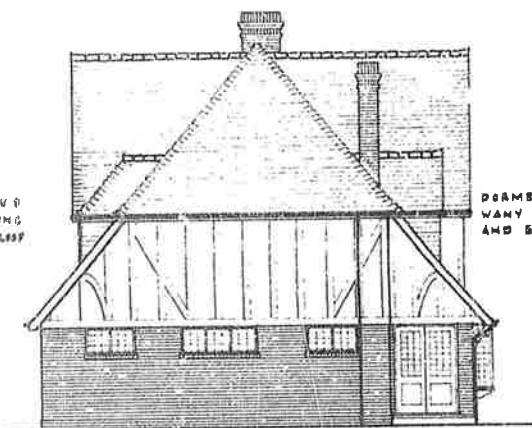


SIDE ELEVATION


DORMER GABLE IN
WANY EDGE ELM SHEDDING
AND SARGE BOARDS TO MATCH

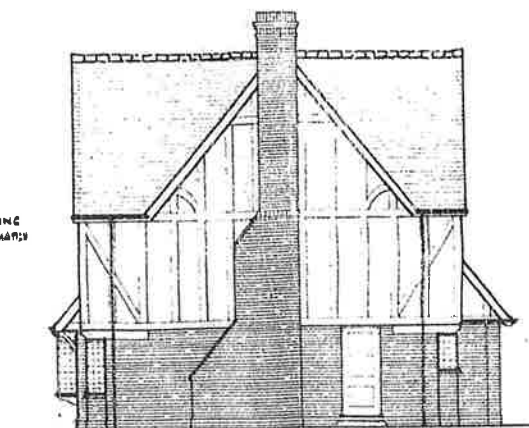

SIDE ELEVATION

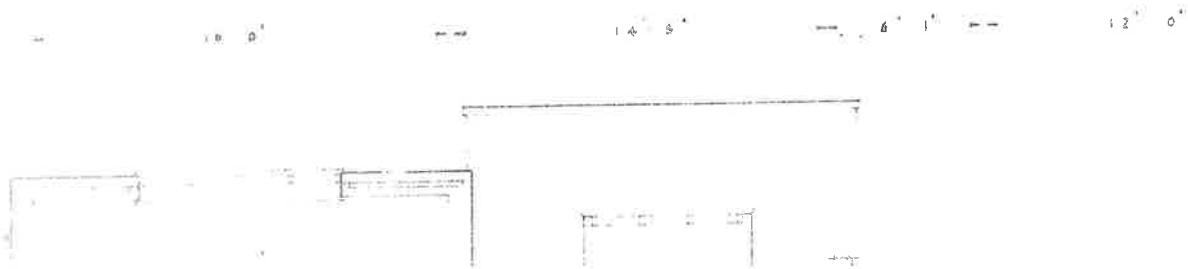

Appn. No. 2

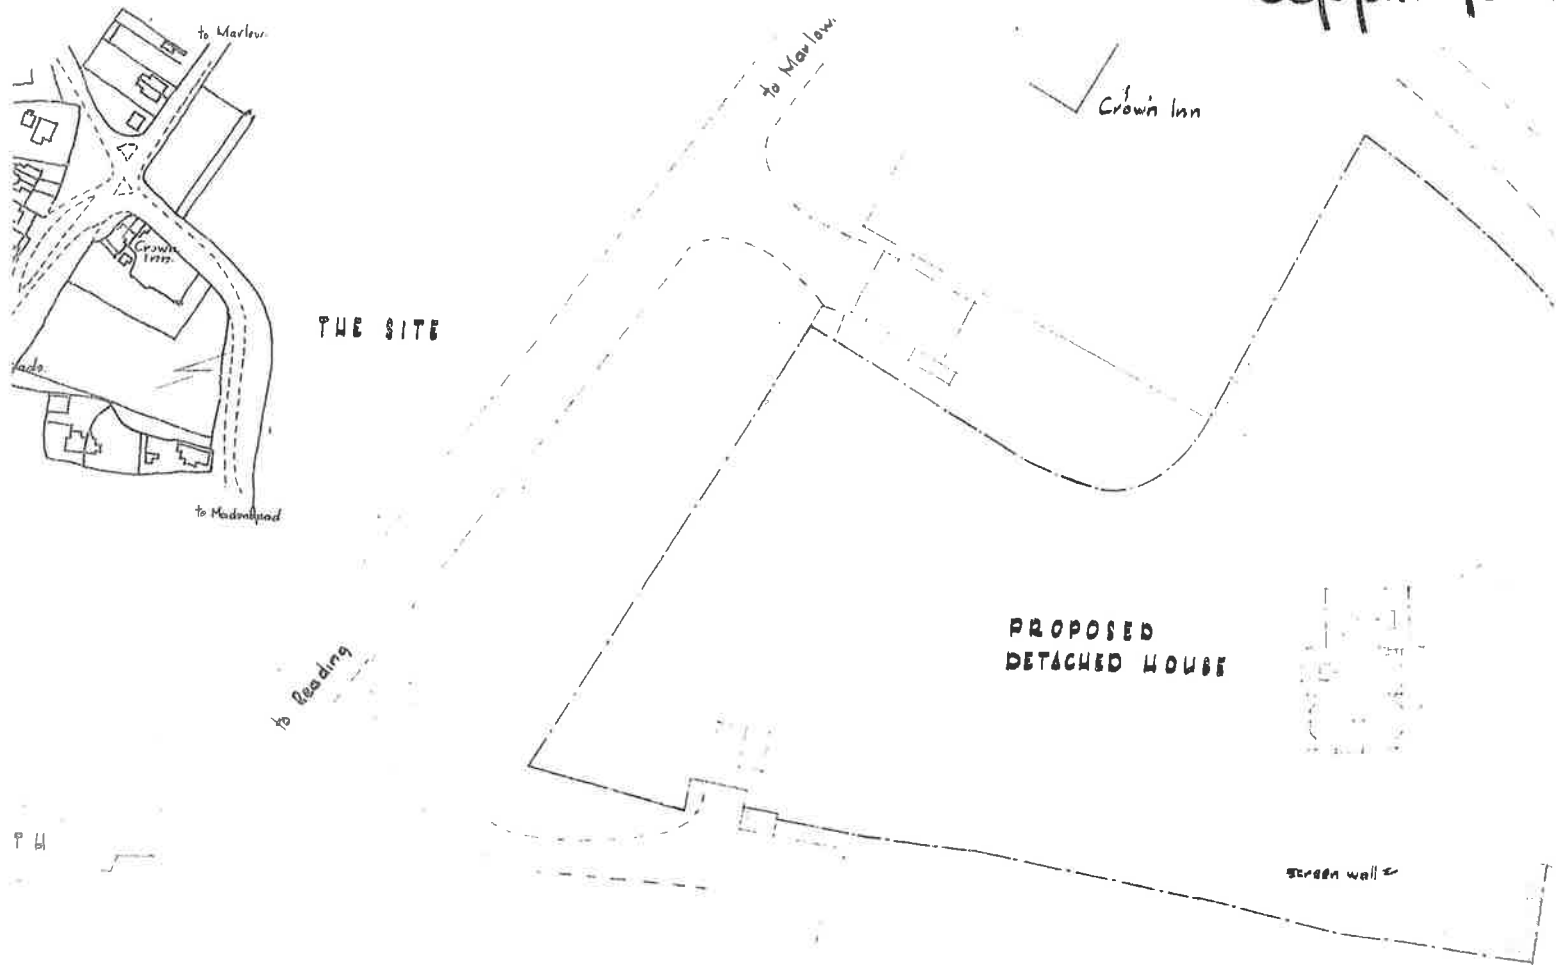

THE SITE

PROPOSED
DETACHED HOUSE


screen wall

BLOCK PLAN
scale. 1:500


PROPOSED LAYOUT OF DEVELOPMENT AT BURCHETTS GREEN

C.R.D.C. & S.	
FILE NO.	
15 JAN 1964	
ACK.	ACT.
W.T.	INFO.
R.A.	REP.
CONV.	COHM.

Appn. 1/0.5

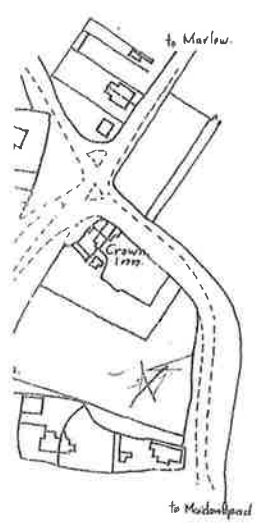

THE SITE

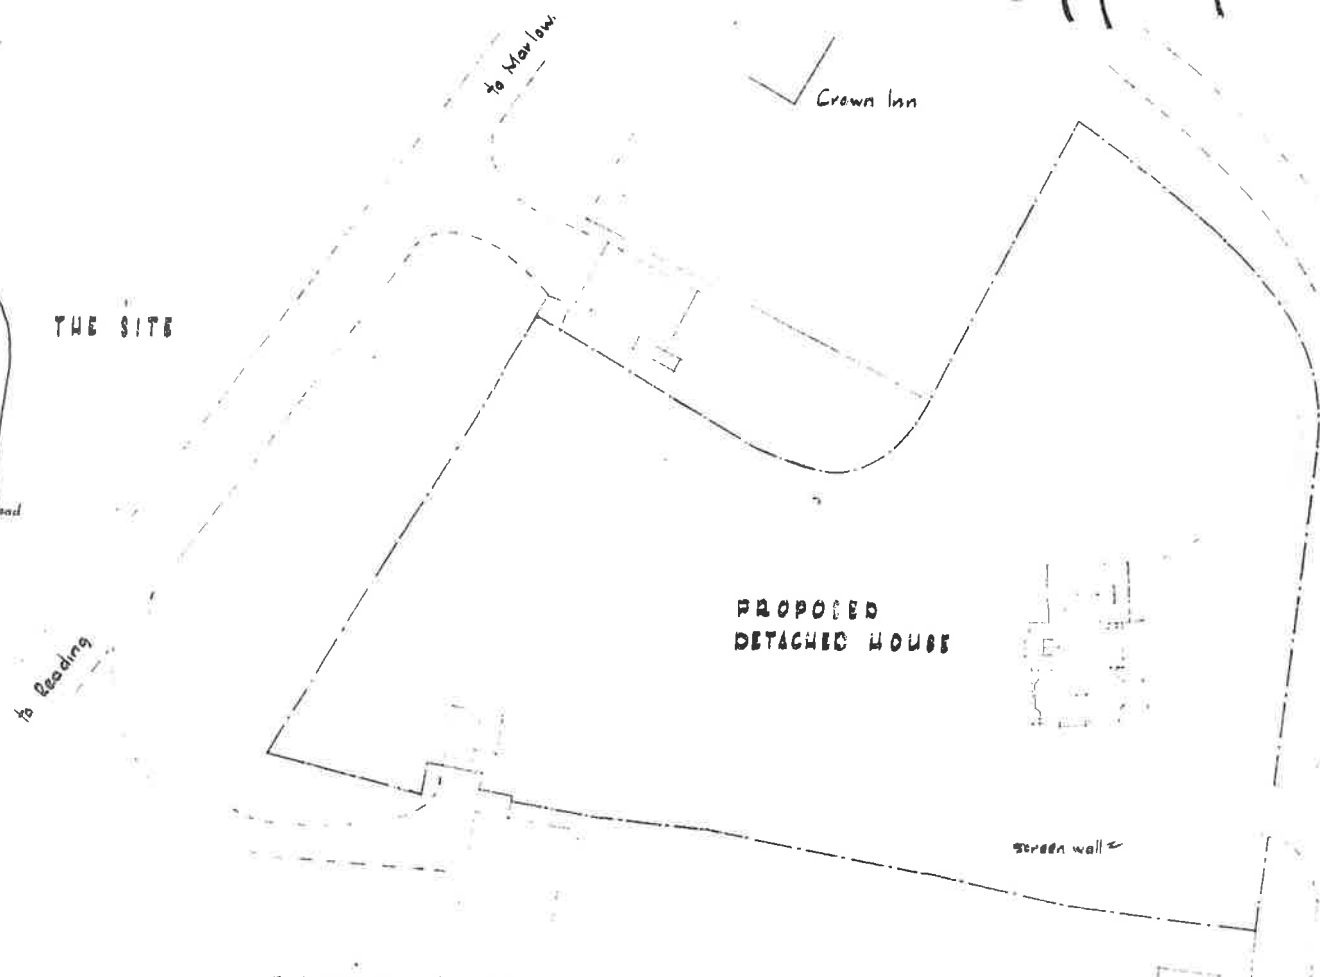

BLOCK PLAN
scale. 1:500.

C.R.D.C. - E. & S.	
FILE NO.	ANS.
15 JAN 1964	
ACK. W.T. R.A. COMM	ACT. INFO. REP. CONN.

PROPOSED LAYOUT OF DEVELOPMENT AT BURCHETTS GREEN