



ALL DIMENSIONS TO BE CHECKED ON SITE PRIOR TO COMMENCEMENT. NO STRUCTURAL CHANGES TO BE MADE WITHOUT AUTHORITY.

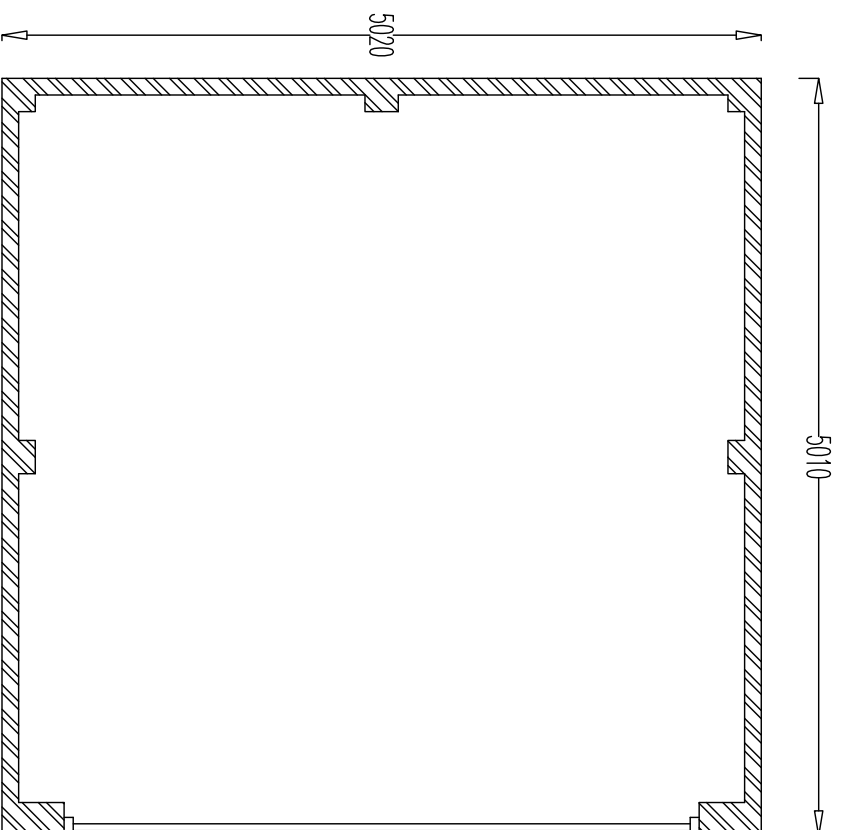

PROPOSED GARAGE FLOOR PLAN 1:50


**FLAT ROOF:**  
GRP ROOFING SYSTEM ON 18MM EXTERIOR PLYWOOD, TAPERED FININGS WITH 1:40 FALL ON 47 X 225 C16 ROOF JOISTS AT 400 O/C.

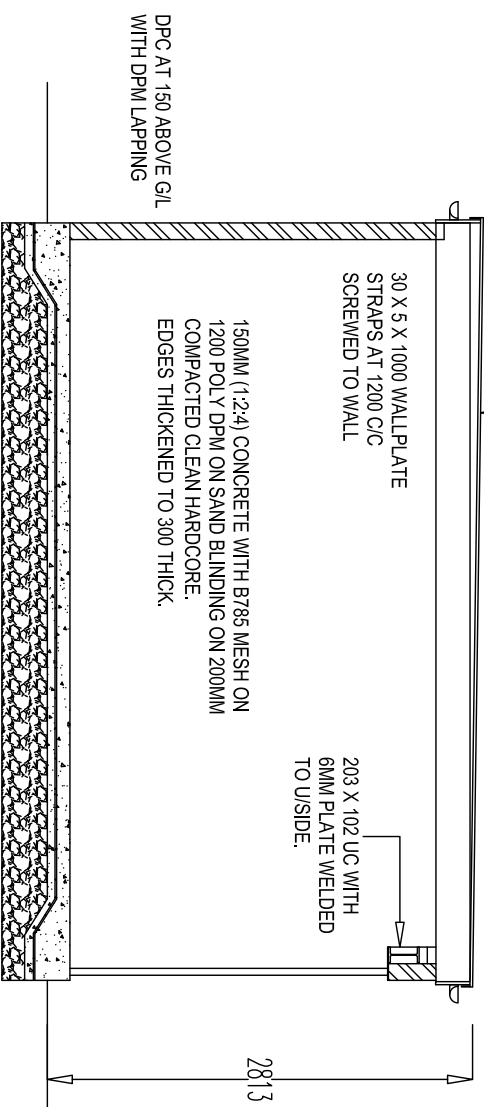


PROPOSED GARAGE SECTION 1:50

TYPICAL PROPOSED GARAGE SIDE ELEVATION 1:50

MATCHING FACING BRICK SINGLE SKIN WITH PIERS.

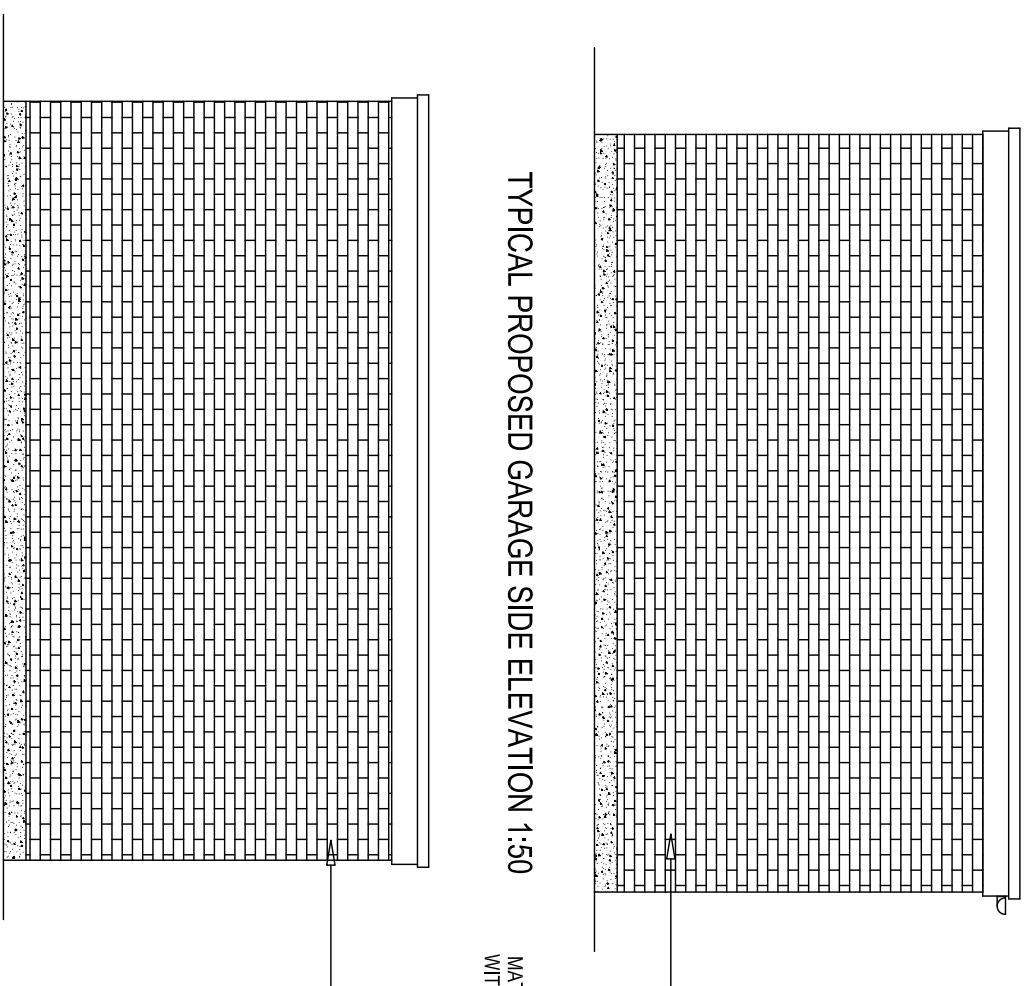

PROPOSED GARAGE REAR ELEVATION 1:50

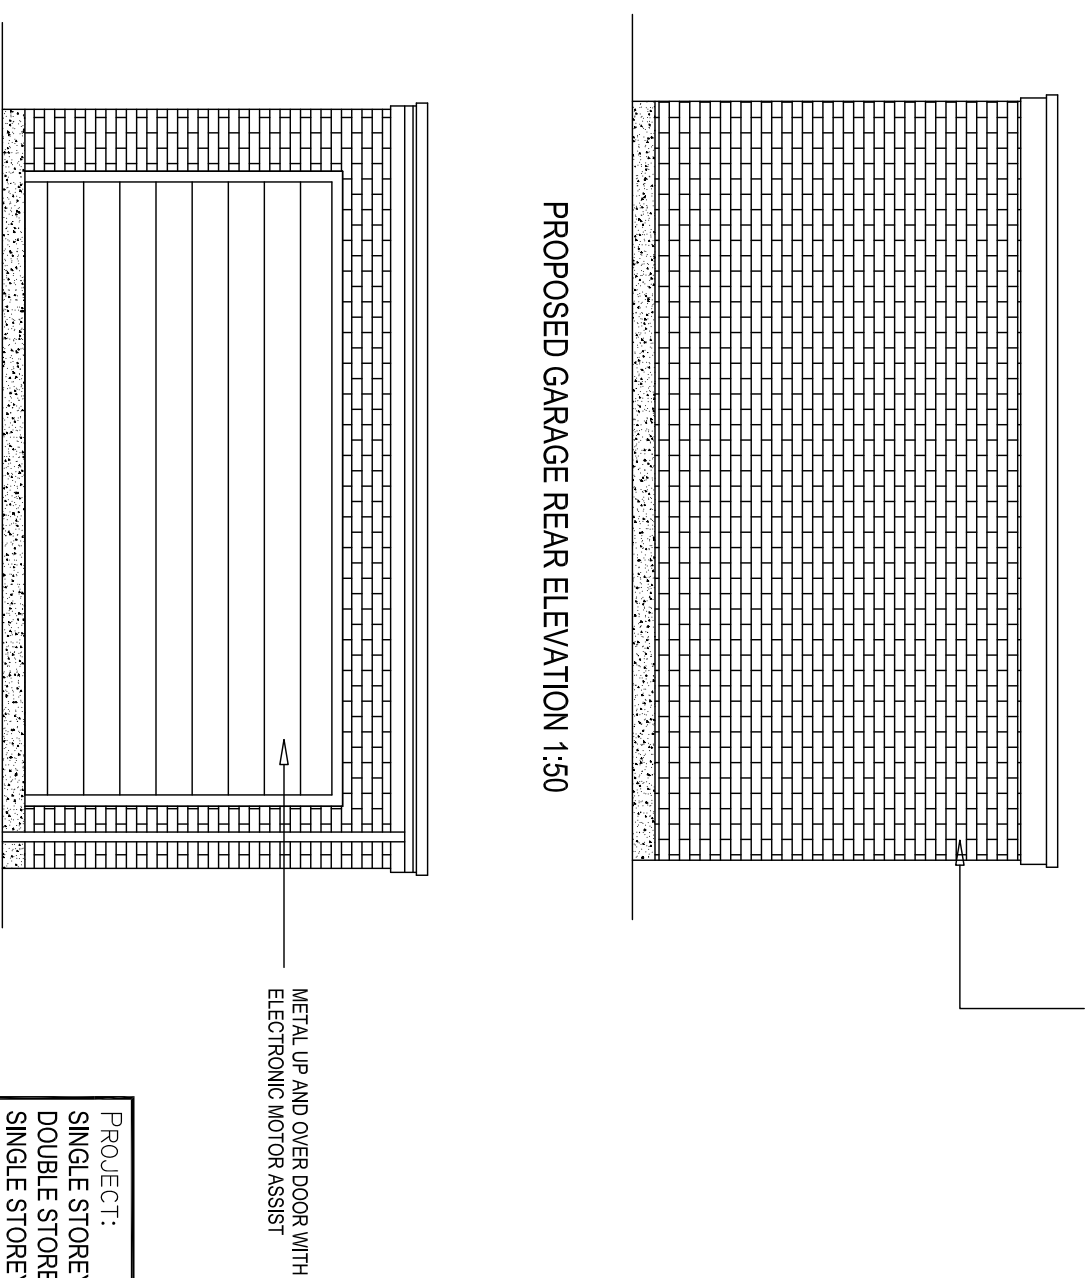


PROPOSED GARAGE FRONT ELEVATION 1:50

**PROJECT:**  
SINGLE STOREY REAR EXTENSION,  
DOUBLE STOREY SIDE EXTENSION,  
SINGLE STOREY FRONT EXTENSION,  
SINGLE STOREY GARAGE IN GARDEN.

**CLIENT:**  
4 THE ORCHARD  
TONWELL  
HERTS  
SG12 0HR

REV.

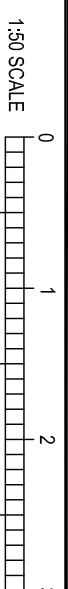

DRAWING No  
3140 A2

DATE  
JAN 2021

SCALE  
1:50 1:100 @ A3

SHEET No  
8 OF 9

DRAWN CMM TEL 01283 845270