

0
1
2
3
4
5 M

KEY / NOTES
 ALL DIMENSIONS, LEVELS AND AREAS ARE APPROXIMATE ONLY AND SHOULD BE VERIFIED ON SITE.
 DO NOT SCALE THIS DRAWING.
 LACEY + SALTYSKOV ARCHITECTS LTD SHALL NOT BE LIABLE OR RESPONSIBLE FOR ANY USE OF THIS DOCUMENT FOR ANY PURPOSE OTHER THAN THAT FOR WHICH IT WAS ORIGINALLY PREPARED AND PROVIDED. WHILE THE CLIENT SHALL BE ENTITLED TO UTILISE AND COPY THIS DOCUMENT FOR AN EXTENSION OF THE WORKS, THE CLIENT SHALL NOT BE ENTITLED TO REPRODUCE THE DESIGNS CONTAINED IN THIS DOCUMENT FOR ANY SUCH EXTENSION.


| REV | DATE | DESCRIPTION |
|-----|----------|--------------------------|
| | 06/11/20 | FOR PLANNING APPLICATION |

| | |
|-----------|-------------------------------|
| PROJECT | 34 WESTFERRY CIRCUS |
| DRWG NAME | PROPOSED NORTH EAST ELEVATION |
| DRWG NO | 1470-A-GA-EL-10 |
| SCALE | 1:100 |
| SIZE | A3 |
| DATE | 06/11/20 |

REVISION

LACEY + SALTYSKOV ARCHITECTS LTD
 OFFICES 117-118
 SPACES
 307 EUSTON ROAD
 NW1 3AD
 +44 (0)20 7255 0525
 www.laceyandsaltyskov.com
 info@laceyandsaltyskov.com

© 2020 COPYRIGHT LACEY + SALTYSKOV. ALL RIGHTS RESERVED.

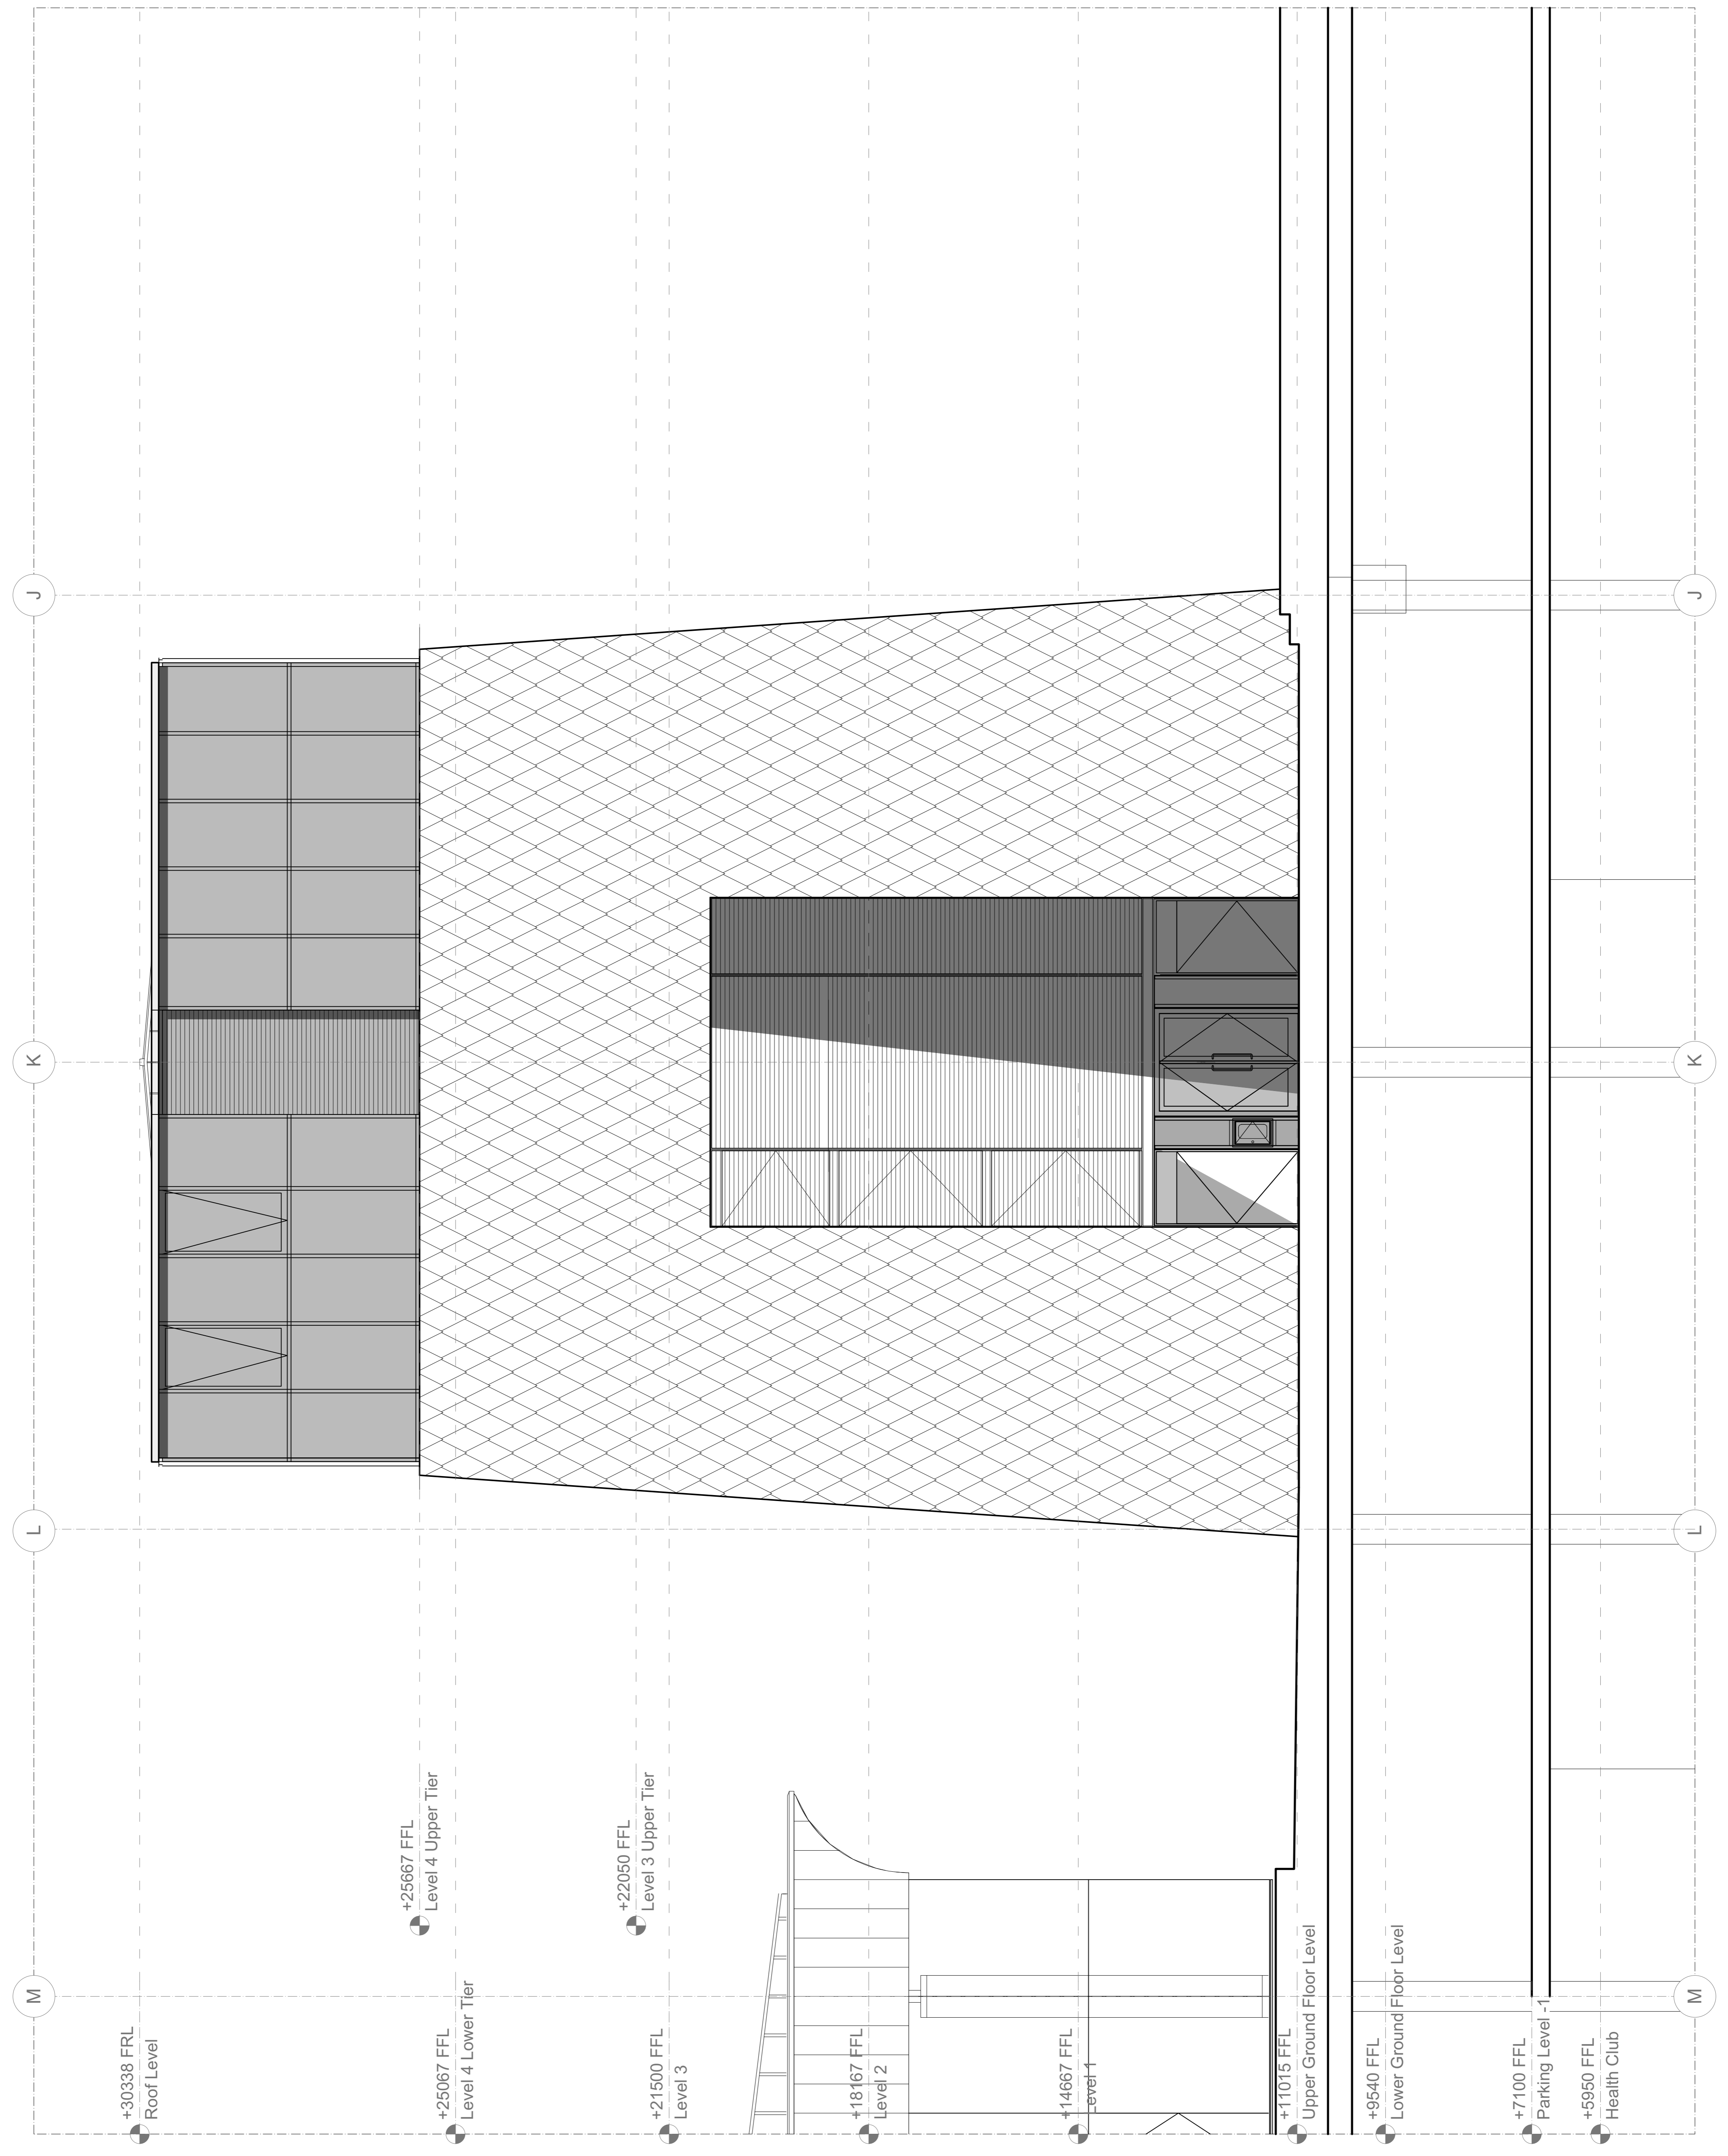


0
1
2
3
4
5 M

| REV | DATE | DESCRIPTION |
|----------|----------|--------------------------|
| 06/11/20 | 06/11/20 | FOR PLANNING APPLICATION |

| | |
|-----------|-------------------------------|
| PROJECT | 34 WESTFERRY CIRCUS |
| DRWG NAME | PROPOSED SOUTH WEST ELEVATION |
| DRWG NO | 1470-A-GA-EL-11 |
| SCALE | 1:100 |
| SIZE | A3 |
| DATE | 06/11/20 |

REVISION

- Notes**
- 01 - Glass balustrade
 - 02 - Glass bi-folding doors
 - 03 - Glass fixed windows

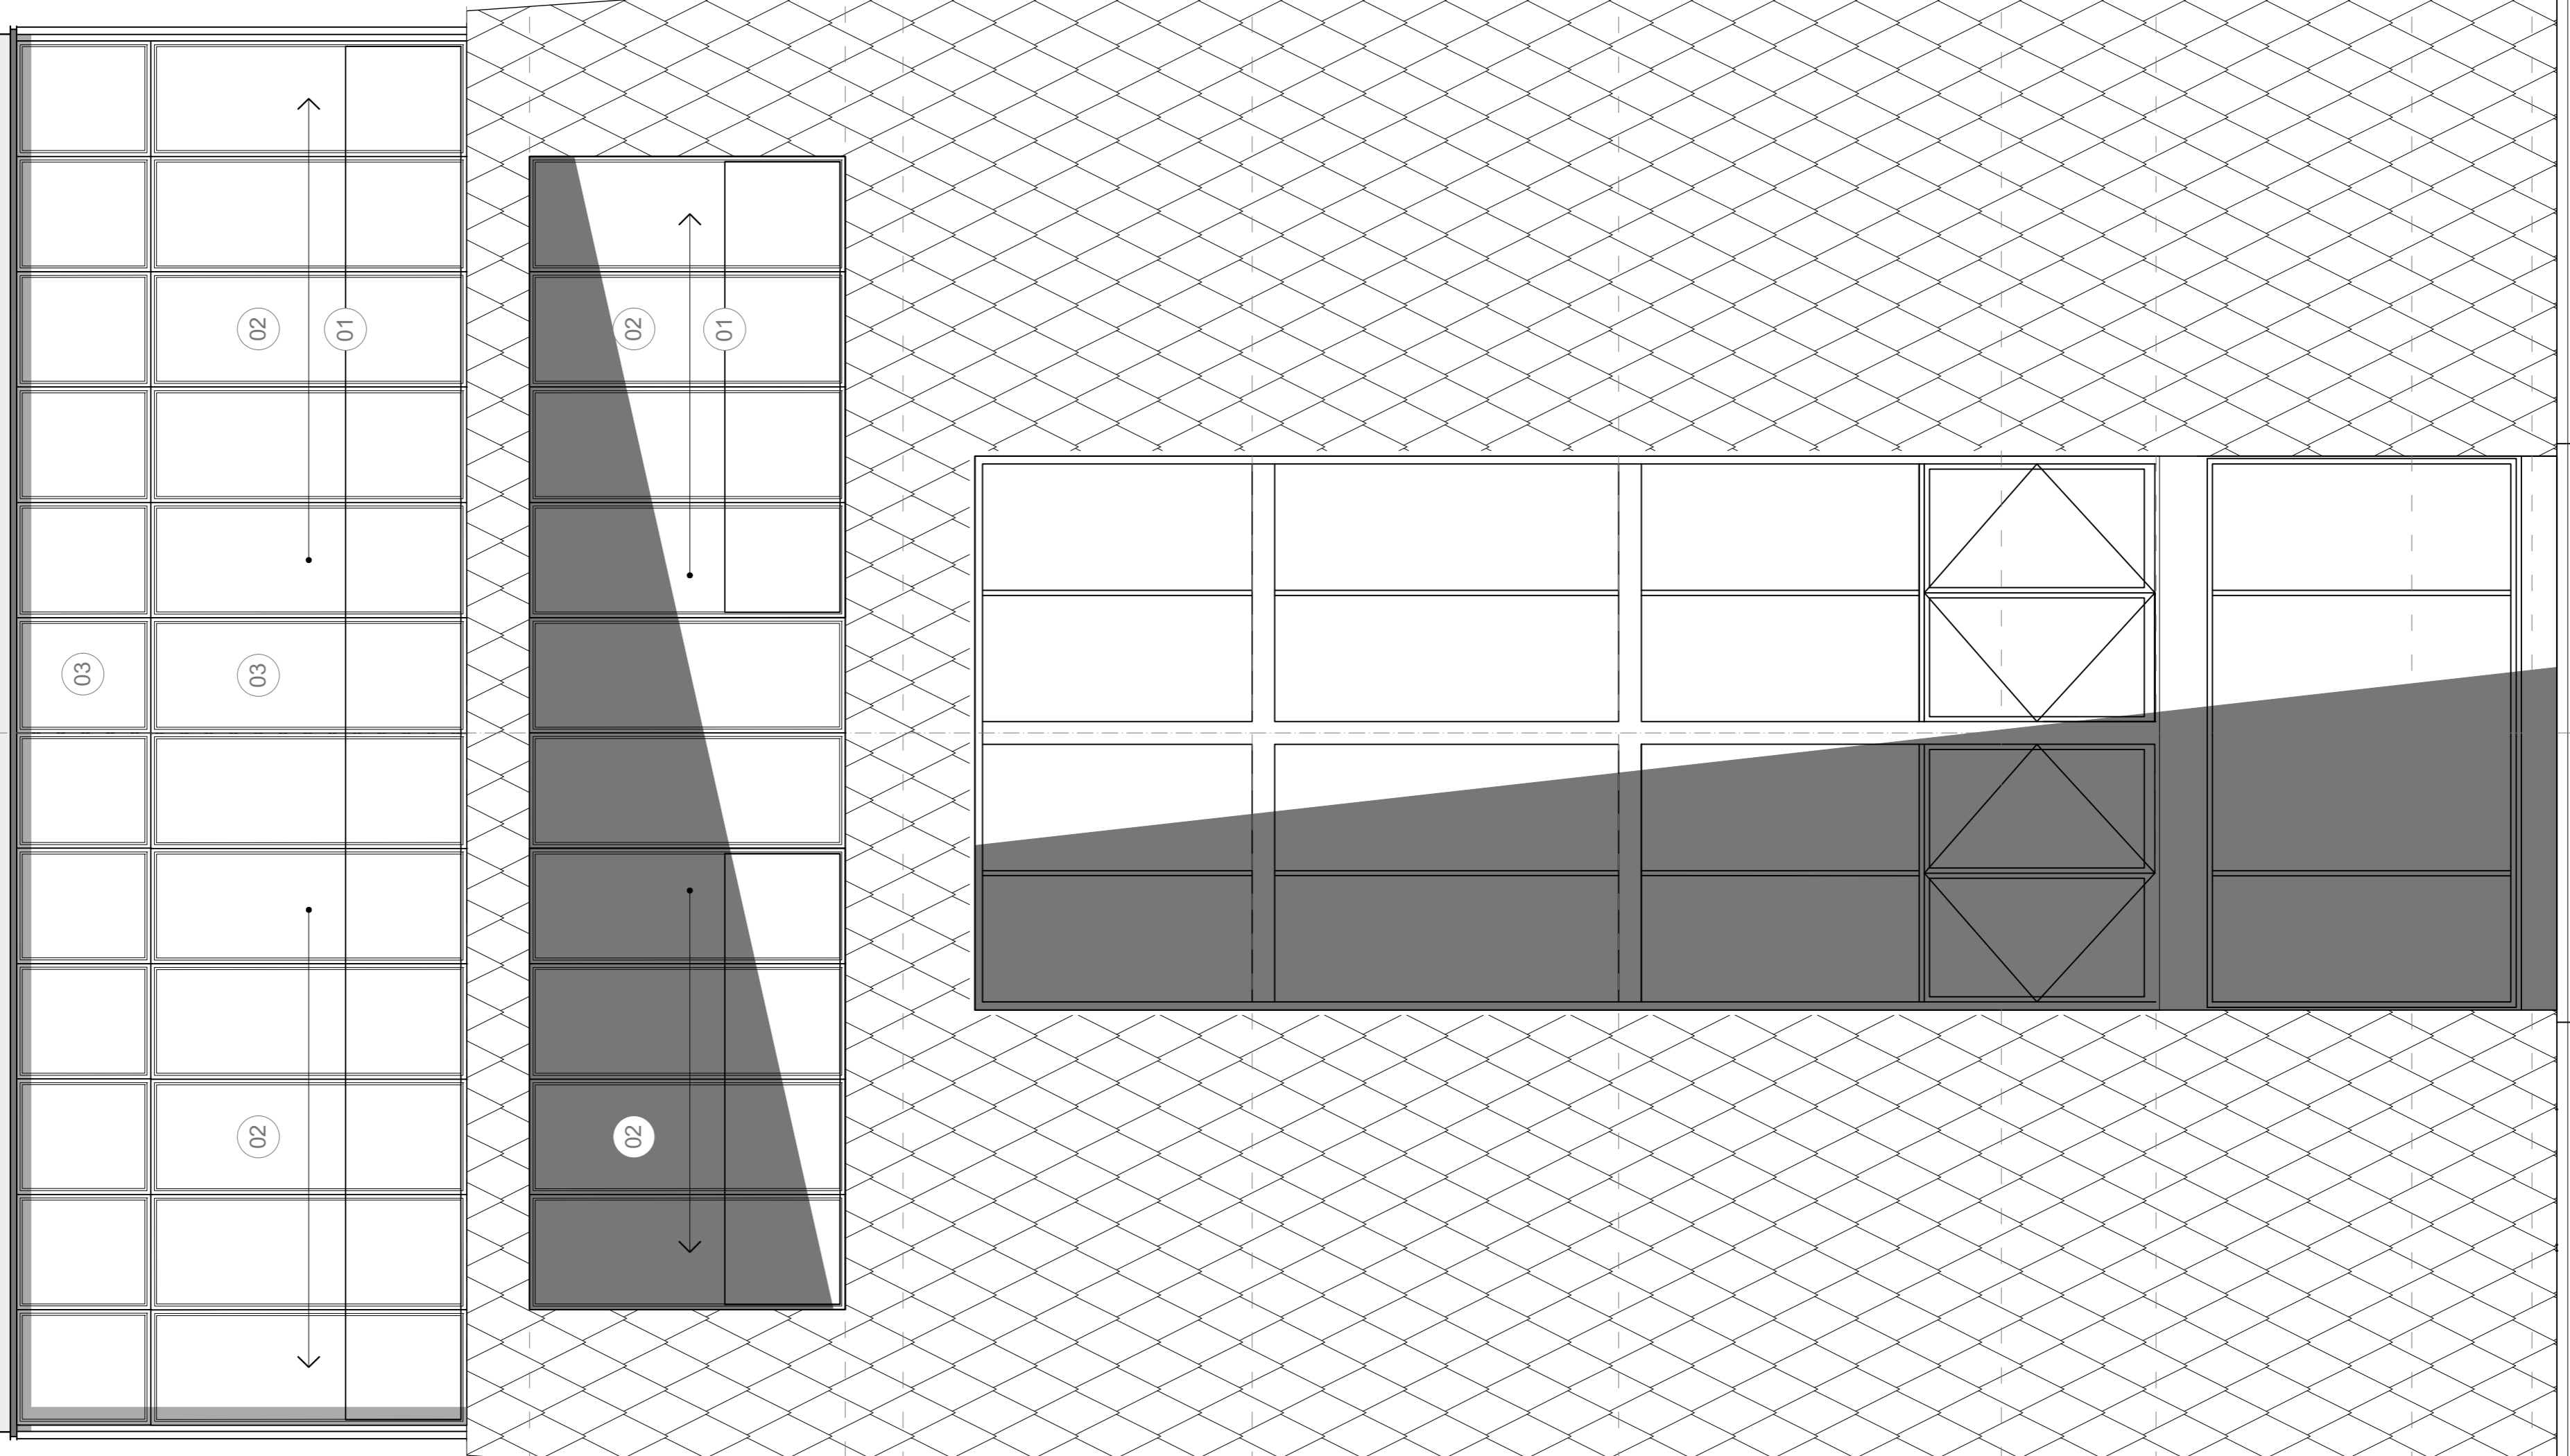

- +30338 FRL
Roof Level
- +25667 FFL
Level 4 Upper Tier
- +25067 FFL
Level 4 Lower Tier
- +22050 FFL
Level 3 Upper Tier
- +21500 FFL
Level 3
- +18167 FFL
Level 2
- +14667 FFL
Level 1
- +11015 FFL
Upper Ground Floor Level
- +9540 FFL
Lower Ground Floor Level
- +7100 FFL
Parking Level -1
- +5950 FFL
Health Club

0
1
2
3
4
5 M


| REV | DATE | DESCRIPTION |
|----------|----------|--------------------------|
| 06/11/20 | 06/11/20 | FOR PLANNING APPLICATION |

| | |
|-----------|-------------------------------|
| PROJECT | 34 WESTFERRY CIRCUS |
| DRWG NAME | PROPOSED SOUTH EAST ELEVATION |
| DRWG NO | 1470-A-GA-EL-13 |
| SCALE | 1:100 |
| SIZE | A3 |
| DATE | 06/11/20 |

| | |
|----------|--|
| REVISION | |
|----------|--|

© 2020 COPYRIGHT LACEY + SALTYSKOV. ALL RIGHTS RESERVED.
 LACEY + SALTYSKOV ARCHITECTS LTD
 OFFICES 117-118
 SPACES
 307 EUSTON ROAD
 NW1 3AD
 +44 (0)20 7255 0525
 www.laceysaltyskov.com
 info@laceysaltyskov.com

DO NOT SCALE THIS DRAWING
 LACEY + SALTYSKOV ARCHITECTS LTD SHALL NOT BE LIABLE OR RESPONSIBLE
 FOR ANY USE OF THIS DOCUMENT FOR ANY PURPOSE OTHER THAN THAT FOR
 WHICH IT WAS ORIGINALLY PREPARED AND PROVIDED WHILE THE CLIENT SHALL
 BE ENTITLED TO UTILISE AND COPY THIS DOCUMENT FOR AN EXTENSION OF THE
 WORKS. THE CLIENT SHALL NOT BE ENTITLED TO REPRODUCE THE DESIGNS
 CONTAINED IN THIS DOCUMENT FOR ANY SUCH EXTENSION.

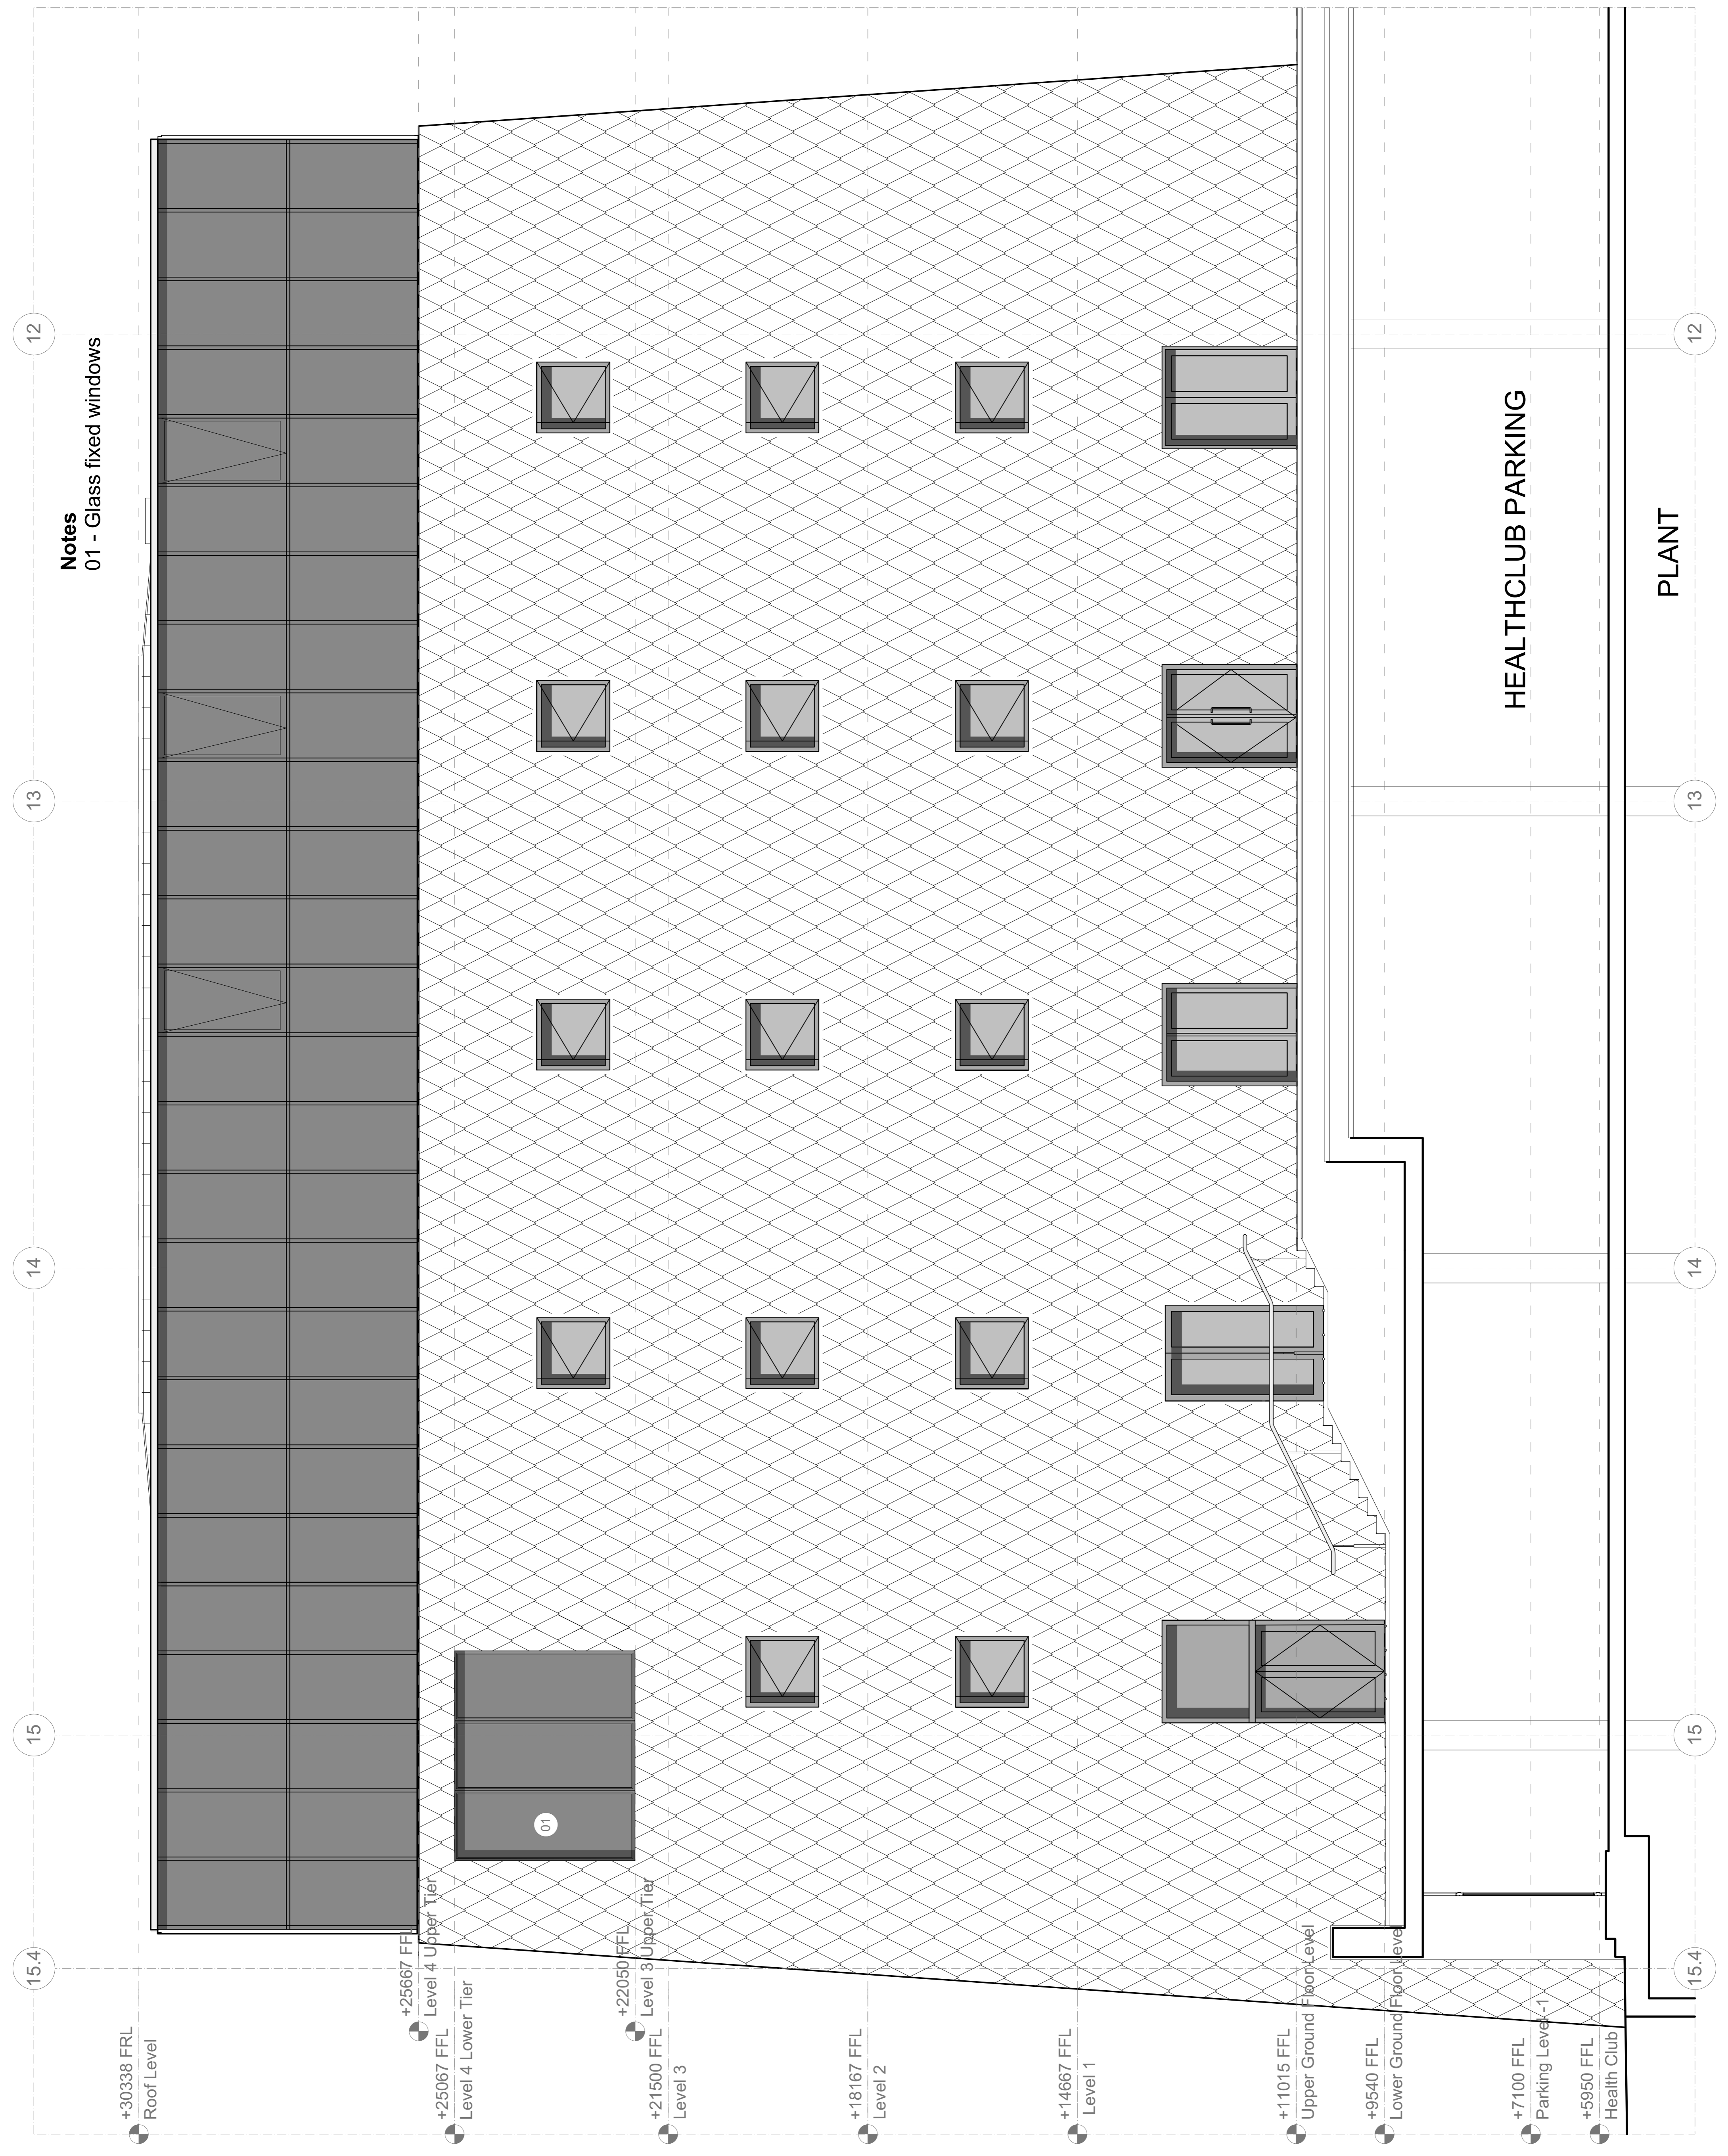

Notes
 01 - Glass fixed windows

12

13

14

15

15.4

12

13

14

15

15.4

HEALTHCLUB PARKING

PLANT

+30338 FRL
 Roof Level

+25667 FFL
 Level 4 Upper Tier

+25067 FFL
 Level 4 Lower Tier

+22050 FFL
 Level 3 Upper Tier

+21500 FFL
 Level 3

+18167 FFL
 Level 2

+14667 FFL
 Level 1

+11015 FFL
 Upper Ground Floor Level

+9540 FFL
 Lower Ground Floor Level

+7100 FFL
 Parking Level -1

+5950 FFL
 Health Club

01

0
1
2
3
4
5 M


KEY / NOTES
DIMENSIONS, LEVELS AND AREAS ARE APPROXIMATE ONLY AND SHOULD BE VERIFIED ON SITE.
DO NOT SCALE THIS DRAWING.
LACEY + SALTYSKOV ARCHITECTS LTD SHALL NOT BE LIABLE OR RESPONSIBLE FOR ANY USE OF THIS DOCUMENT FOR ANY PURPOSE OTHER THAN THAT FOR WHICH IT WAS ORIGINALLY PREPARED AND PROVIDED WHILE THE CLIENT SHALL BE ENTITLED TO UTILISE AND COPY THIS DOCUMENT FOR AN EXTENSION OF THE WORKS. THE CLIENT SHALL NOT BE ENTITLED TO REPRODUCE THE DESIGNS CONTAINED IN THIS DOCUMENT FOR ANY SUCH EXTENSION.

| REV | DATE | DESCRIPTION |
|----------|----------|--------------------------|
| 06/11/20 | 06/11/20 | FOR PLANNING APPLICATION |

| | |
|-----------|---------------------------|
| PROJECT | 34 WESTFERRY CIRCUS |
| DRWG NAME | PROPOSED THIRD FLOOR PLAN |
| DRWG NO | 1470-A-GA-PL-10 |
| SCALE | 1:100 |
| SIZE | A3 |
| DATE | 06/11/20 |

REVISION

LACEY + SALTYSKOV ARCHITECTS LTD
OFFICES 117-118
SPACES
307 EUSTON ROAD
NW1 3AD
+44 (0)20 7255 0525
www.laceysaltyskov.com
info@laceysaltyskov.com

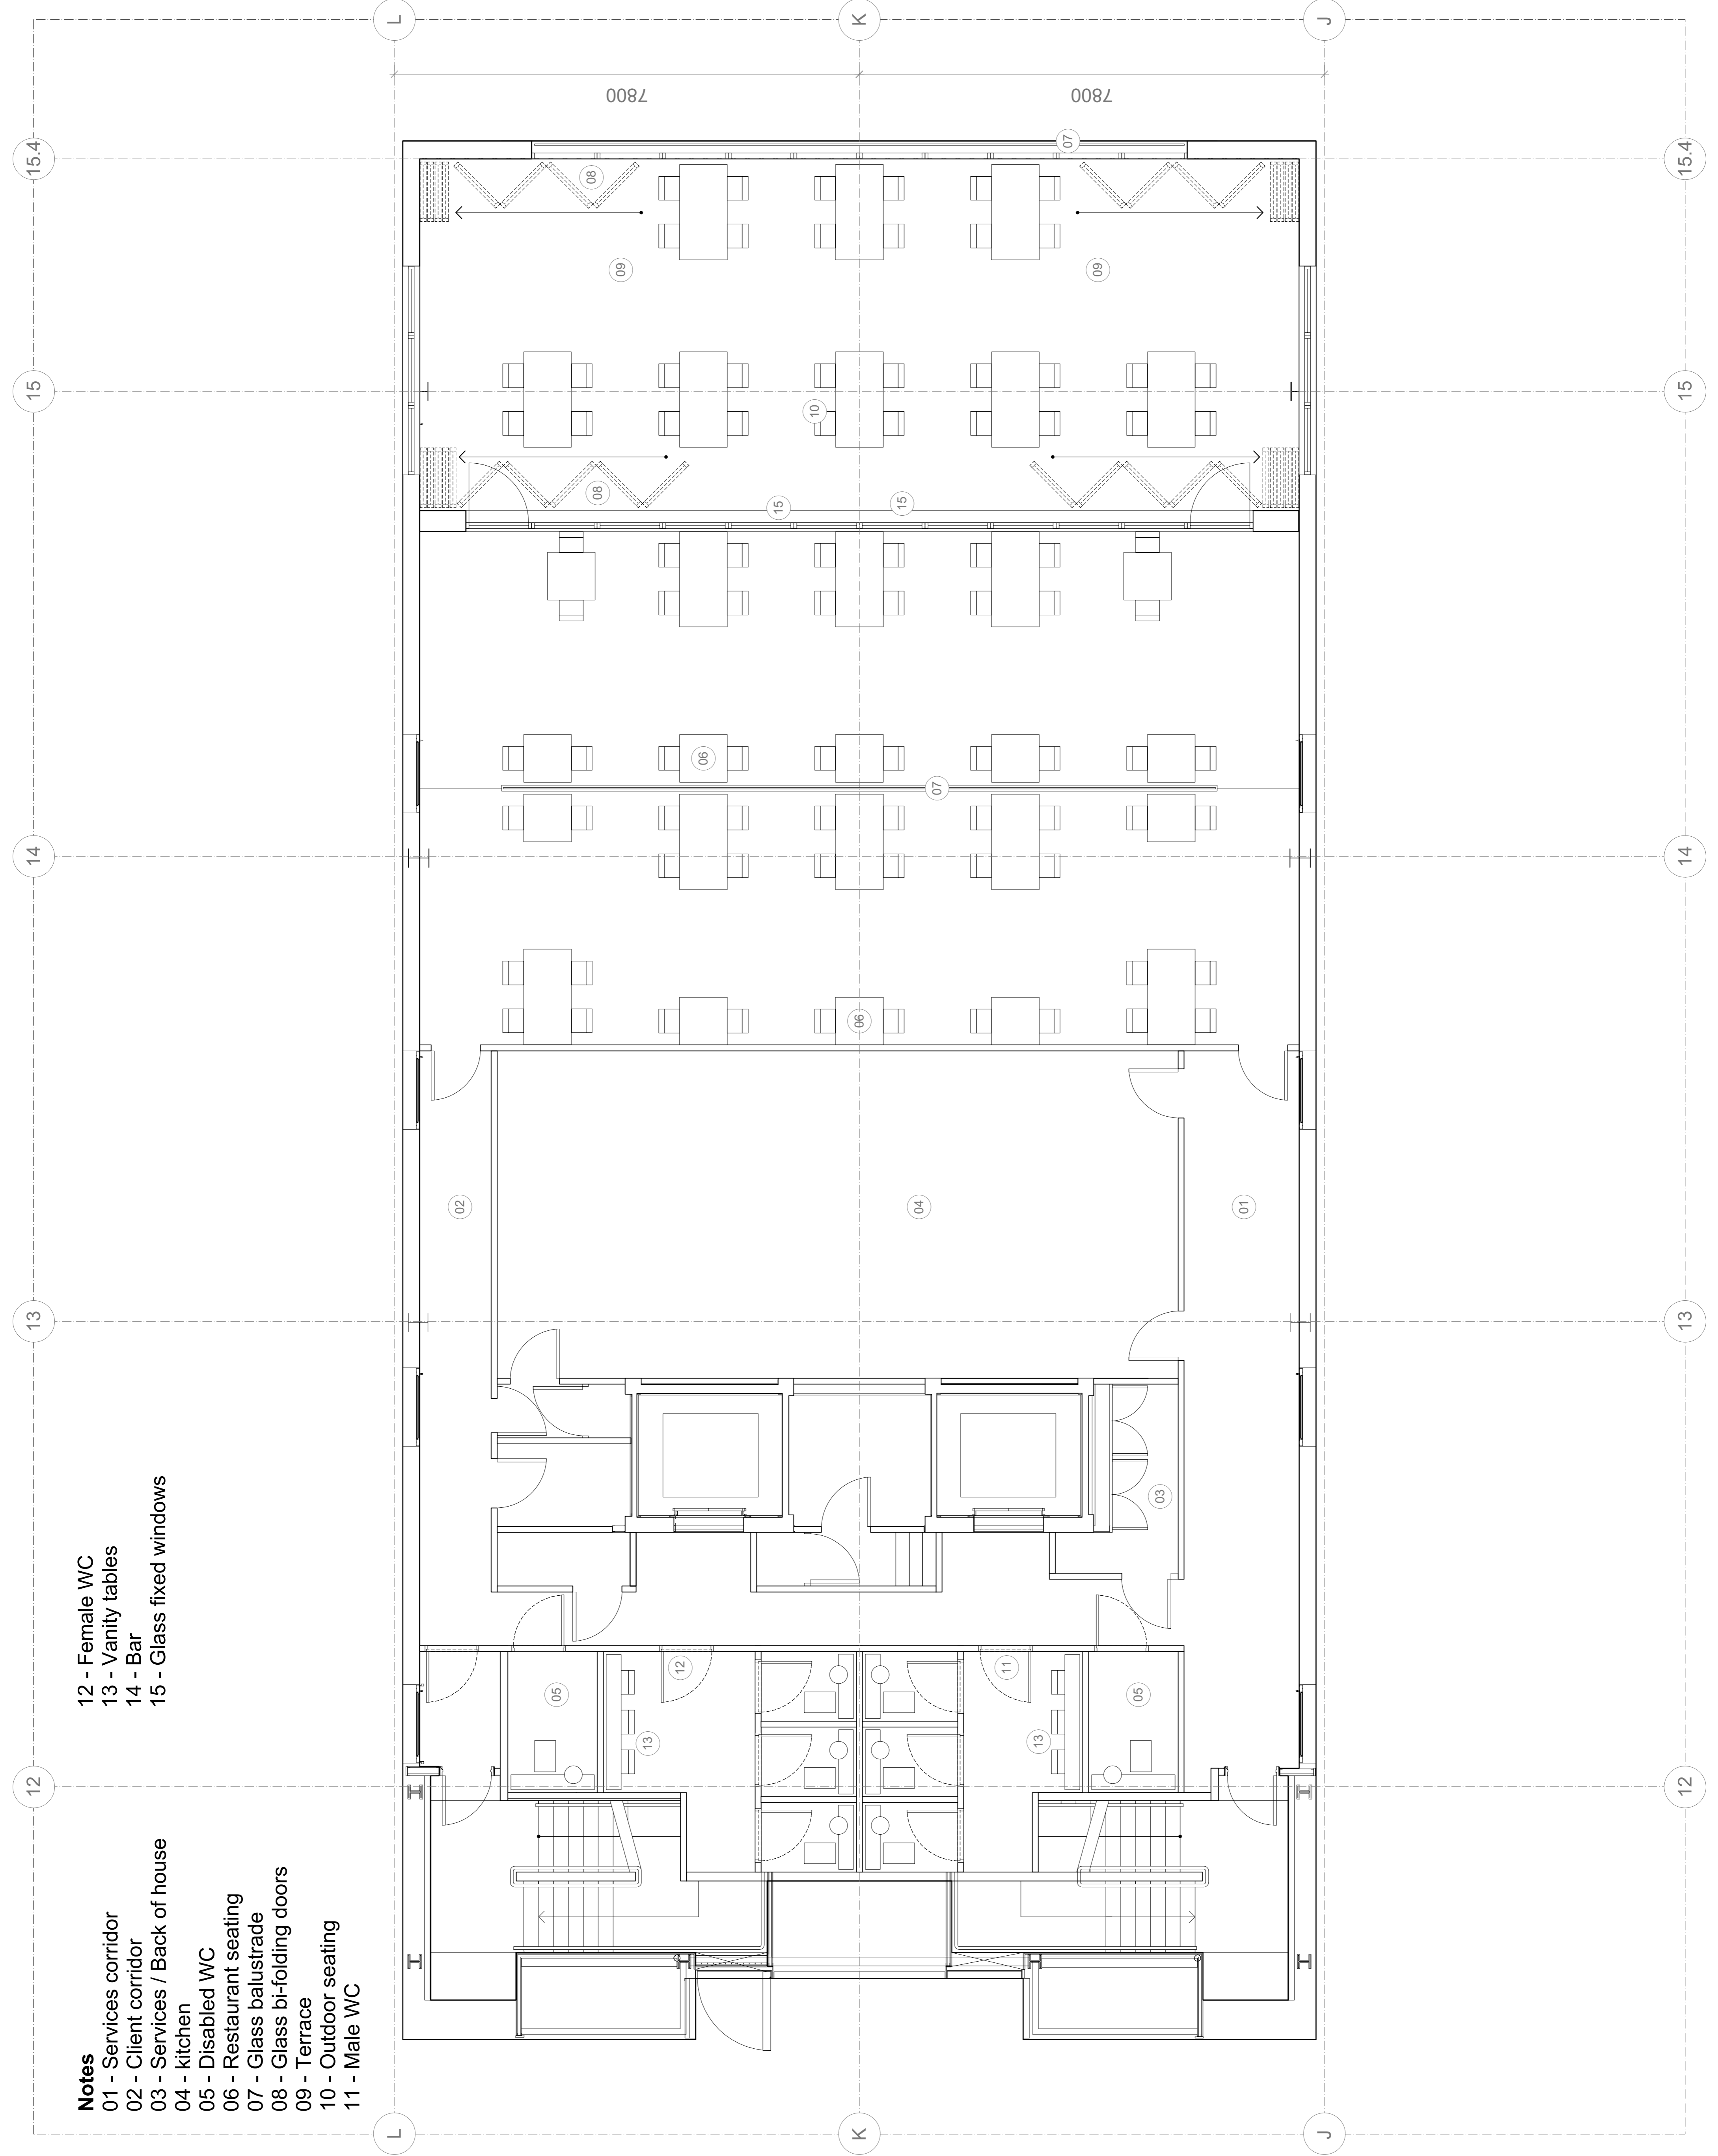

- 12 - Female WC
- 13 - Vanity tables
- 14 - Bar
- 15 - Glass fixed windows

- Notes**
- 01 - Services corridor
 - 02 - Client corridor
 - 03 - Services / Back of house
 - 04 - kitchen
 - 05 - Disabled WC
 - 06 - Restaurant seating
 - 07 - Glass balustrade
 - 08 - Glass bi-folding doors
 - 09 - Terrace
 - 10 - Outdoor seating
 - 11 - Male WC

0
1
2
3
4
5 M


KEY / NOTES
DIMENSIONS, LEVELS AND AREAS ARE APPROXIMATE ONLY AND SHOULD BE VERIFIED ON SITE.
DO NOT SCALE THIS DRAWING.
LACEY + SALTUKOV ARCHITECTS LTD SHALL NOT BE LIABLE OR RESPONSIBLE FOR ANY USE OF THIS DOCUMENT FOR ANY PURPOSE OTHER THAN THAT WHICH IT WAS ORIGINALLY PREPARED AND PROVIDED. WHILE THE CLIENT SHALL BE ENTITLED TO UTILISE AND COPY THIS DOCUMENT FOR AN EXTENSION OF THE WORKS, THE CLIENT SHALL NOT BE ENTITLED TO REPRODUCE THE DESIGN OR CONTAINED IN THIS DOCUMENT FOR ANY SUCH EXTENSION.

| | |
|-------------|----------------------------|
| PROJECT | 34 WESTFERRY CIRCUS |
| DRWG NAME | PROPOSED FOURTH FLOOR PLAN |
| DRWG NO | 1470-A-GA-PL-11 |
| SCALE | 1:100 |
| SIZE | A3 |
| DATE | 06/11/20 |
| DESCRIPTION | FOR PLANNING APPLICATION |
| REV | DATE |
| | 06/11/20 |

REVISION

LACEY + SALTUKOV ARCHITECTS LTD
OFFICES 117-118
SPACES
307 EUSTON ROAD
NM1 3AD
+44 (0)20 7255 0525
www.laceyandsaltukov.com
info@laceysaltukov.com

LACEY + SALTUKOV

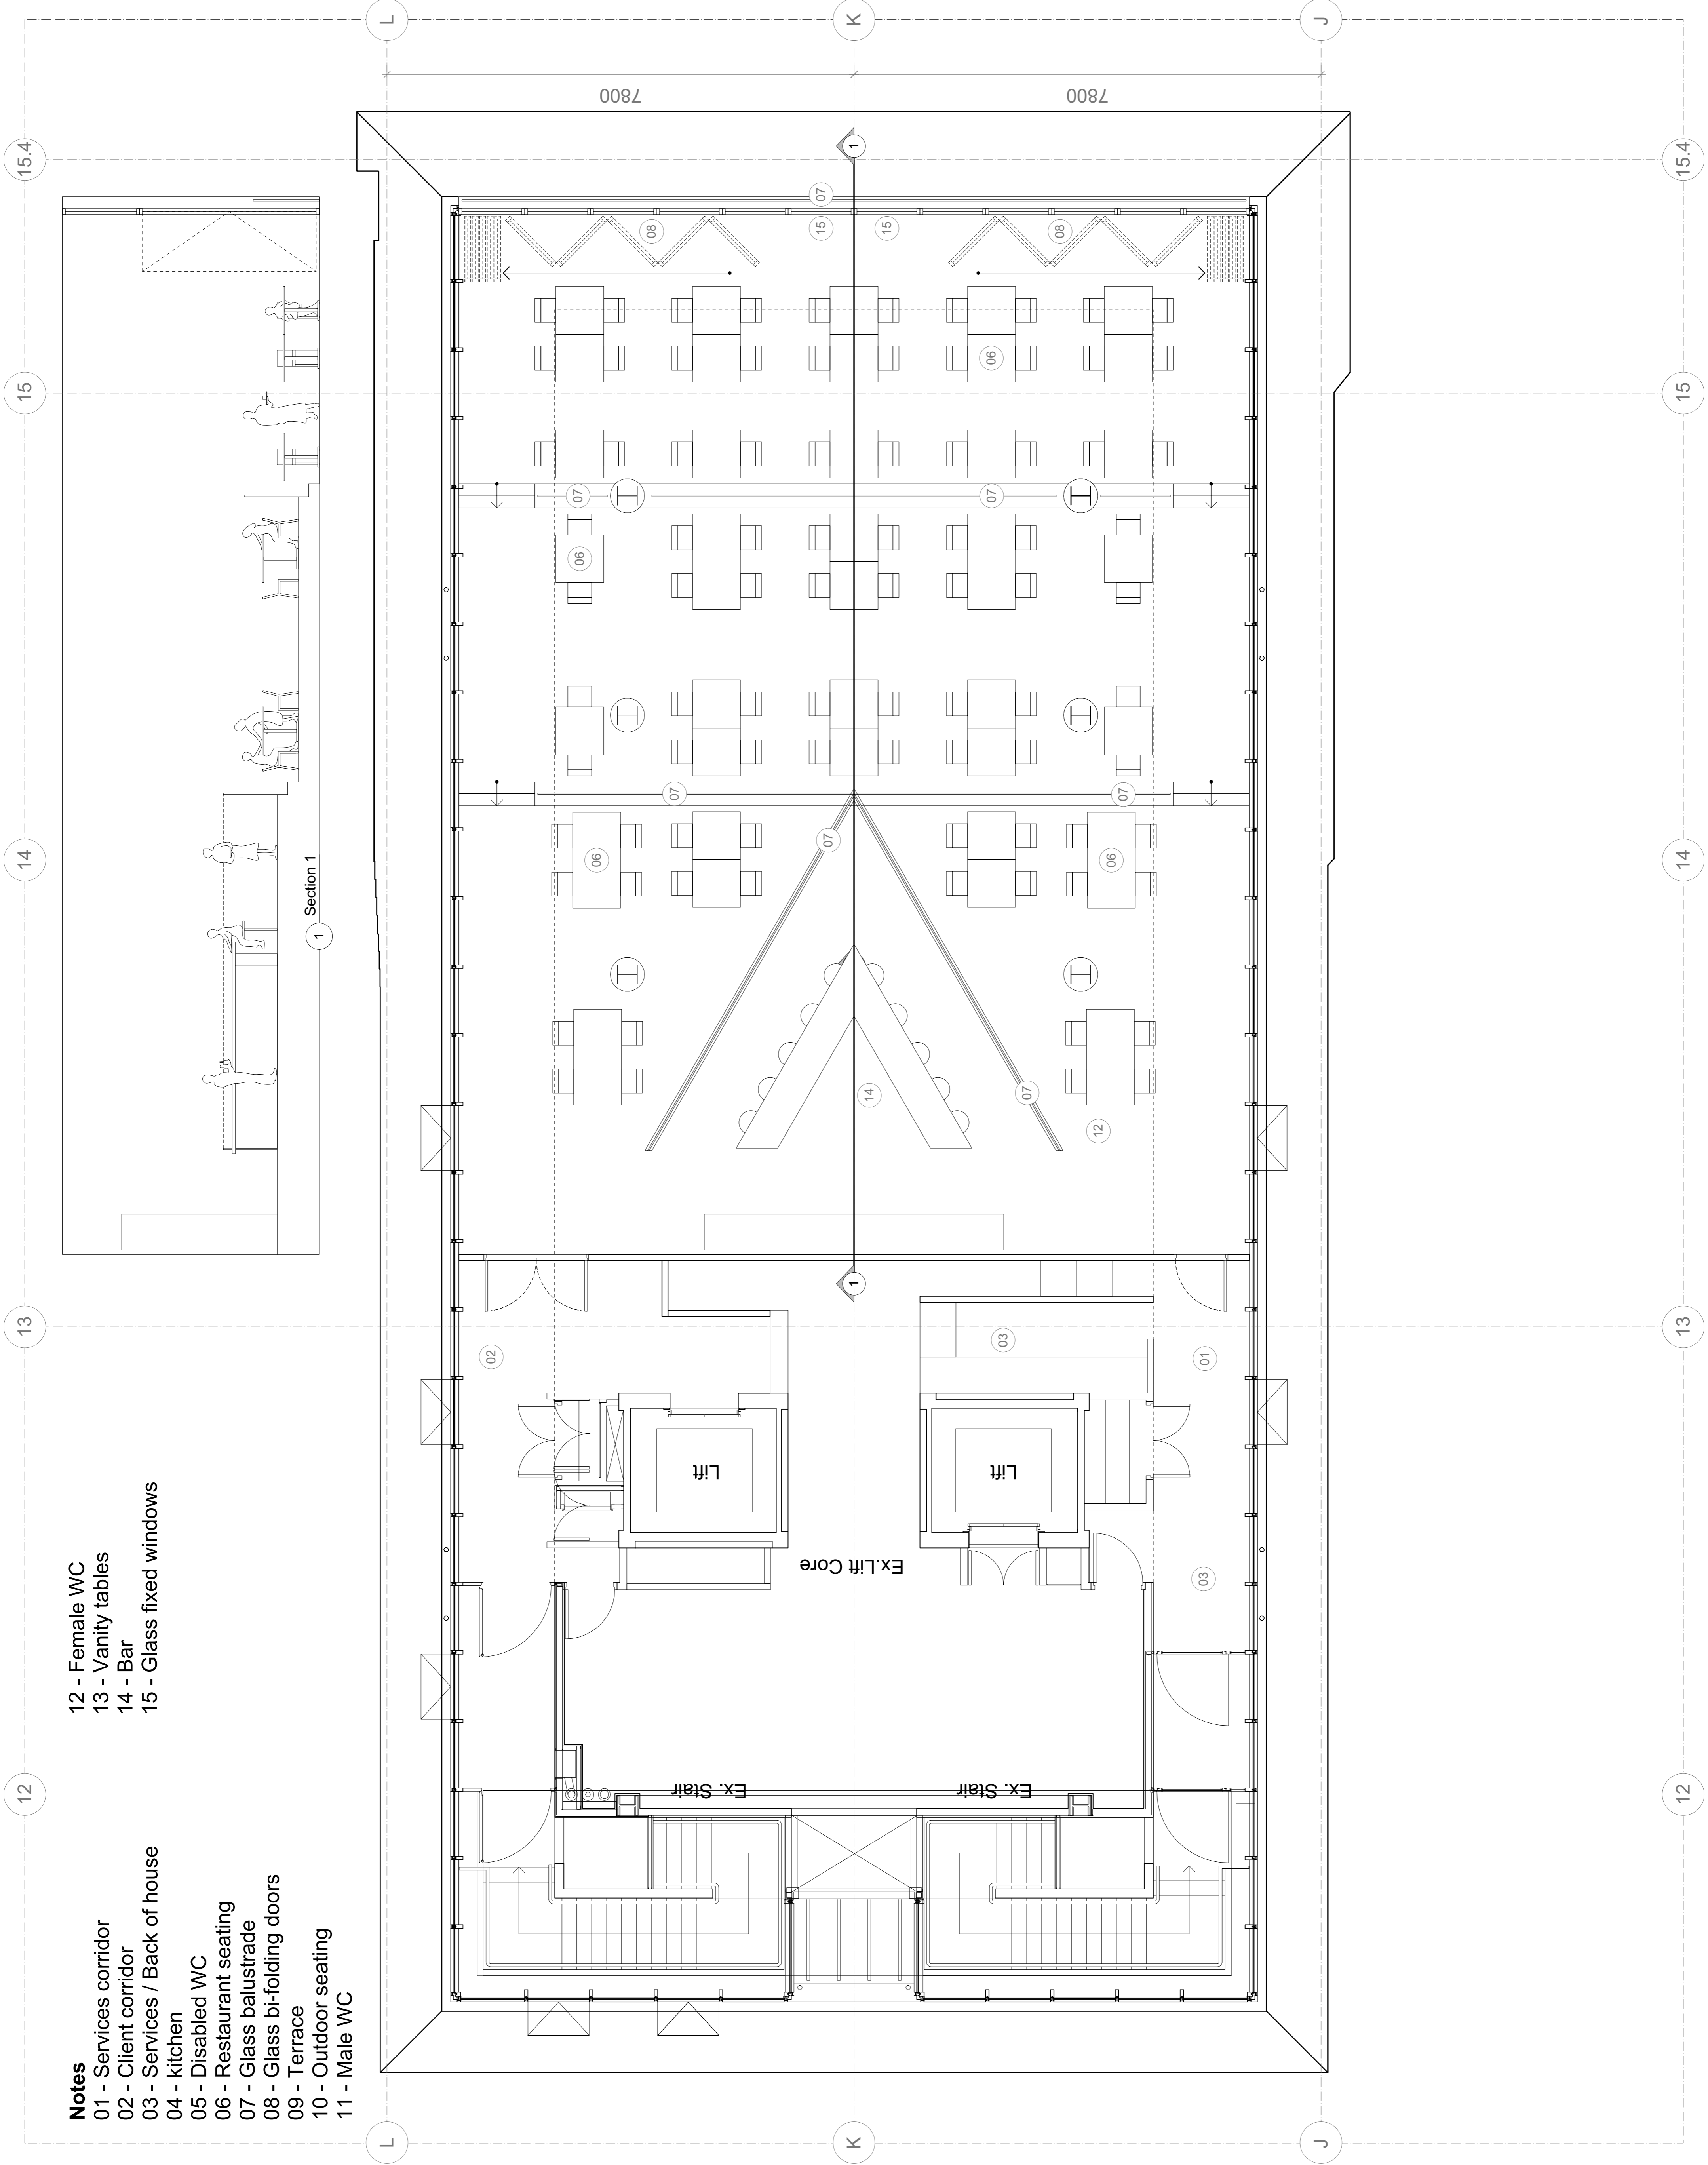

- 12 - Female WC
- 13 - Vanity tables
- 14 - Bar
- 15 - Glass fixed windows

- Notes**
- 01 - Services corridor
 - 02 - Client corridor
 - 03 - Services / Back of house
 - 04 - kitchen
 - 05 - Disabled WC
 - 06 - Restaurant seating
 - 07 - Glass balustrade
 - 08 - Glass bi-folding doors
 - 09 - Terrace
 - 10 - Outdoor seating
 - 11 - Male WC