



PROPOSED GA FRONT ELEVATION

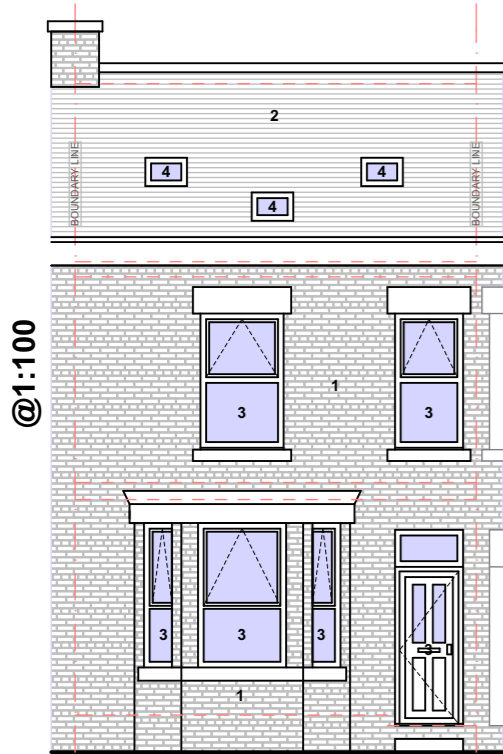

@1:100

PROPOSED GA SIDE ELEVATION 1

@1:100

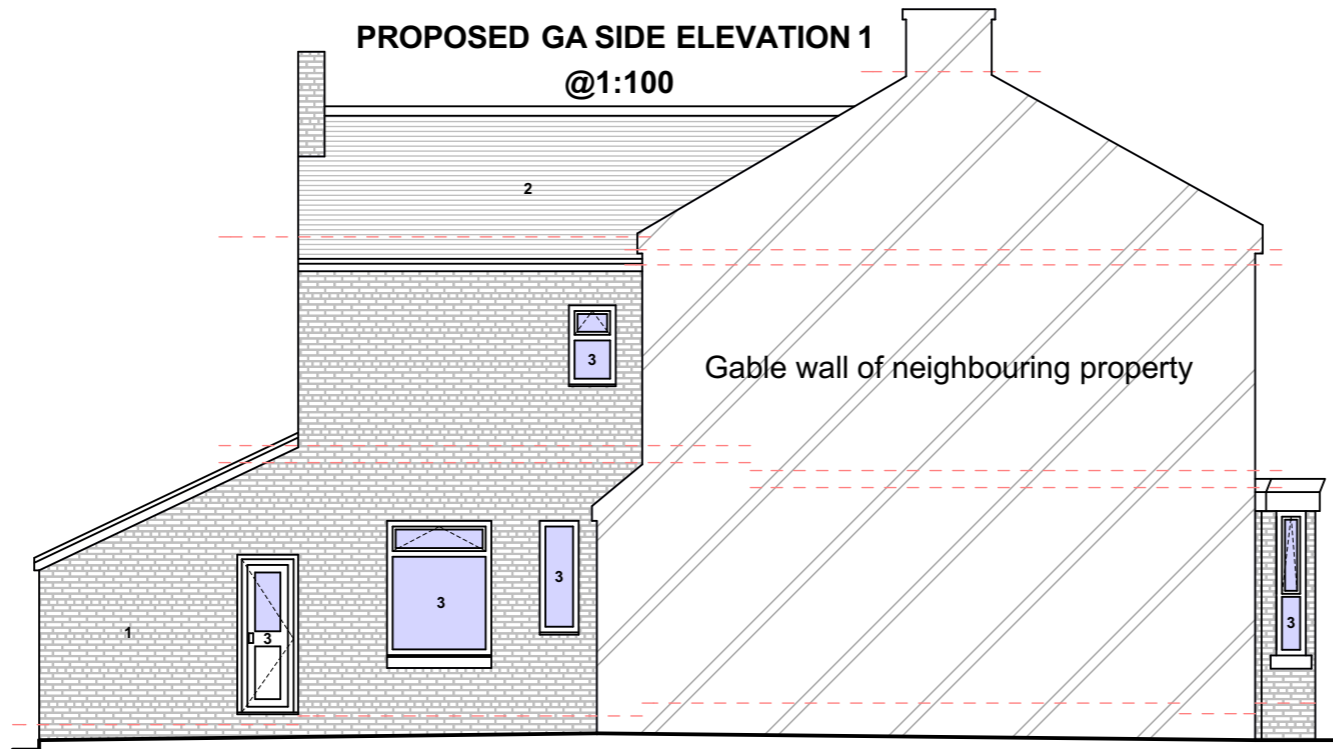

Gable wall of neighbouring property

EXISTING GA REAR ELEVATION

@1:100



notes

This drawing is subject to a detailed building and site survey, therefore no guarantee of its accuracy can be given. This drawing has been draughted in accordance with the clients design requirements. All areas are approximate and are subject to a detailed building and site survey and further design development. All dimensions should be checked prior to commencement of construction on site. Measurements should not be taken off the drawing.


All dimensions shown are in millimetres (mm).

Text Key

1. Existing facing brickwork
2. Existing slate roof tiles
3. Existing uPVC door/window
4. Existing skylight
5. Proposed uPVC door/window




PROPOSED GA GROUND FLOOR PLAN

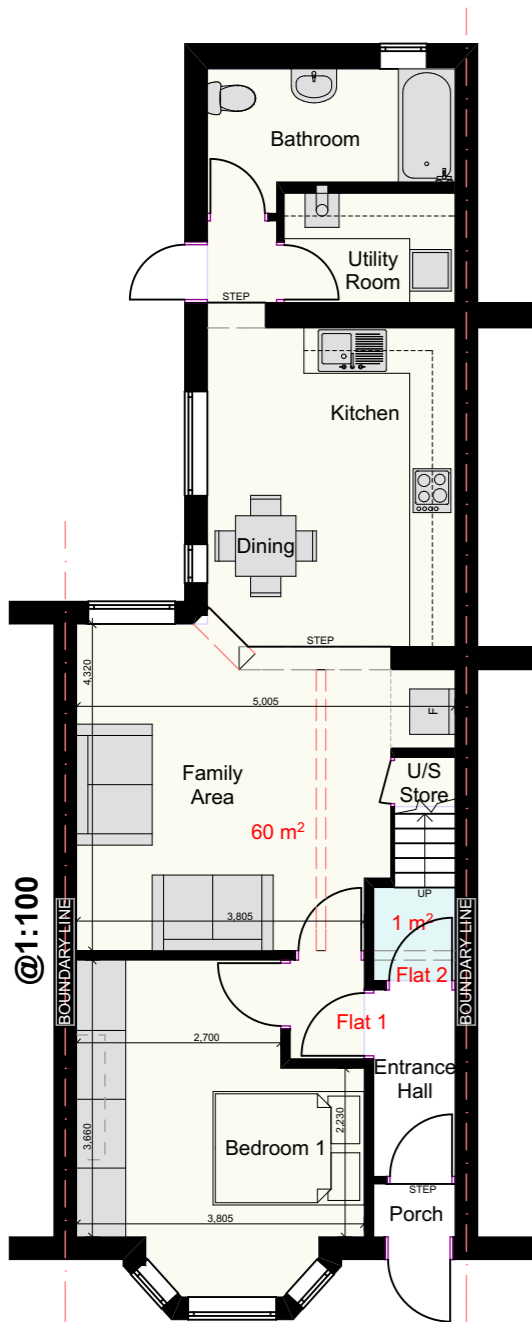


@1:100

PROPOSED GA FIRST FLOOR PLAN

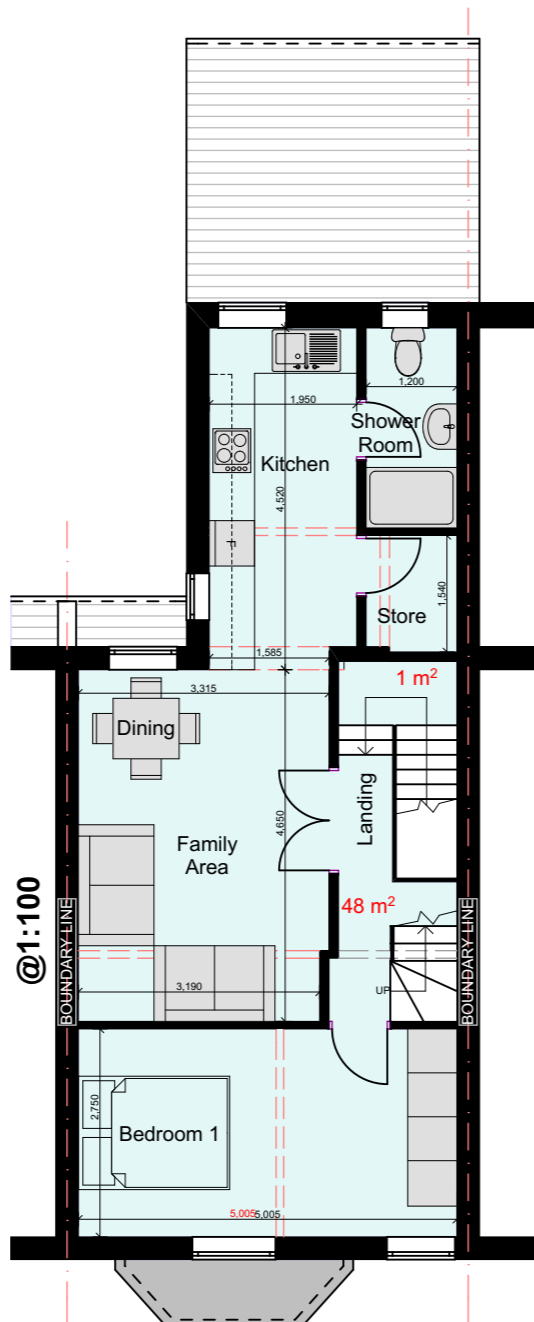

@1:100


PROPOSED GA SECOND FLOOR PLAN

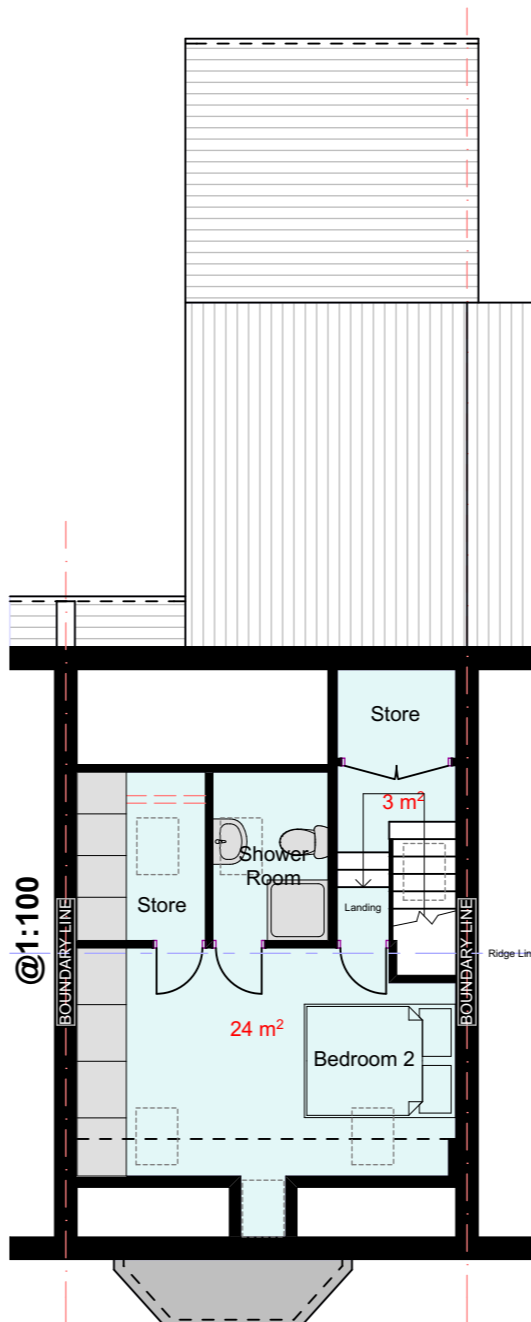

@1:100

PROPOSED GA SITE PLAN

@1:200

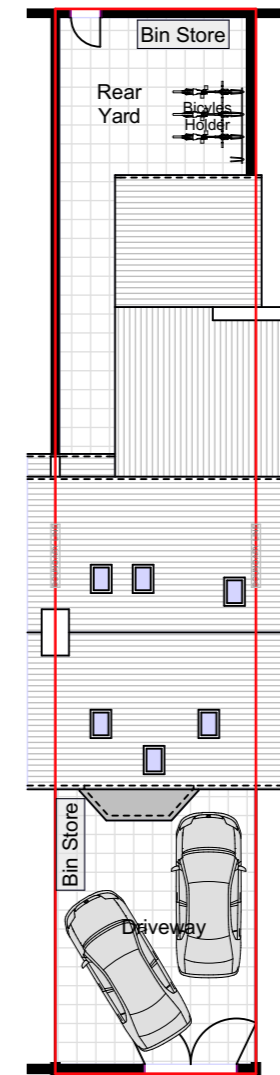

PL1 Bin Stores shown	05.02.21
PL0 Planning Issue	28.01.21

revisions



NADA Architects Ltd
169 Kingsway
Burnage
Manchester
M19 2ND
Mob: 07974 735527
E: ahmed@nadaarchitects.com
W: www.nadaarchitects.com

D - design	PL - planning	PT - pre-tender
T - tender	P - preliminary	
C - construction	R - record	

PLANNING

CHRISTINA DEJONGE

INTERNAL ALTERATIONS.
30 NORTH ROAD,
MANCHESTER, M11 4NG

PROPOSED GA SITE PLAN &
ELEVATIONS & FLOOR PLANS

scale	date	drawn	checked
1:100 @ A3	28.01.21	MH	AC
1:200 @ A3			

job no	(category) dwg no	revision
21-884	(02)001	PL1

Drawing measurements shall not be obtained by scaling. Verify all dims prior to construction. Immediately report any discrepancies on this drawing to Architect. This drawing shall be read in conjunction with associated specifications and related consultant's documents.