




Break out footway and construct a 3.9m concrete crossover.
 - Excavate 300mm
 - 100mm Type 1
 - 200mm C30 concrete with brush finish

Replace with hard surface suitable for vehicle loading. All levels to tie into existing back of footway levels. Average gradient of 5%.

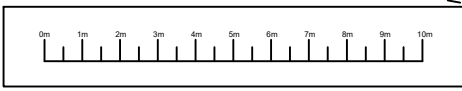

BLOCK PLAN

Scale 1:200

1					
Rev	Rev. Date	Purpose of revision	Drawn	Checked	Approved
398 Whitton Avenue East, UB6 0JS					
Client					
Project					
Drawing Title					
Drawing Status					
Scale					
Project Number					
Drawing Number					
0620207					Rev A