



Existing Ground Floor Plan



Existing First Floor Plan

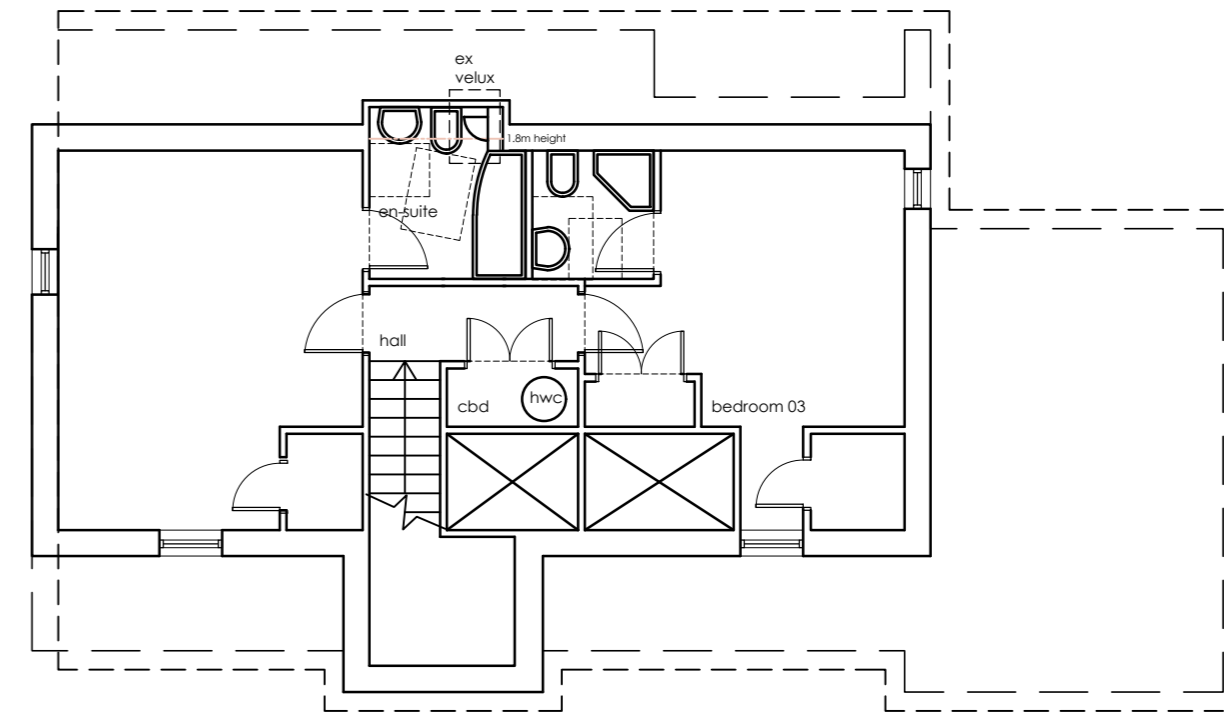


Existing South Elevation (front)

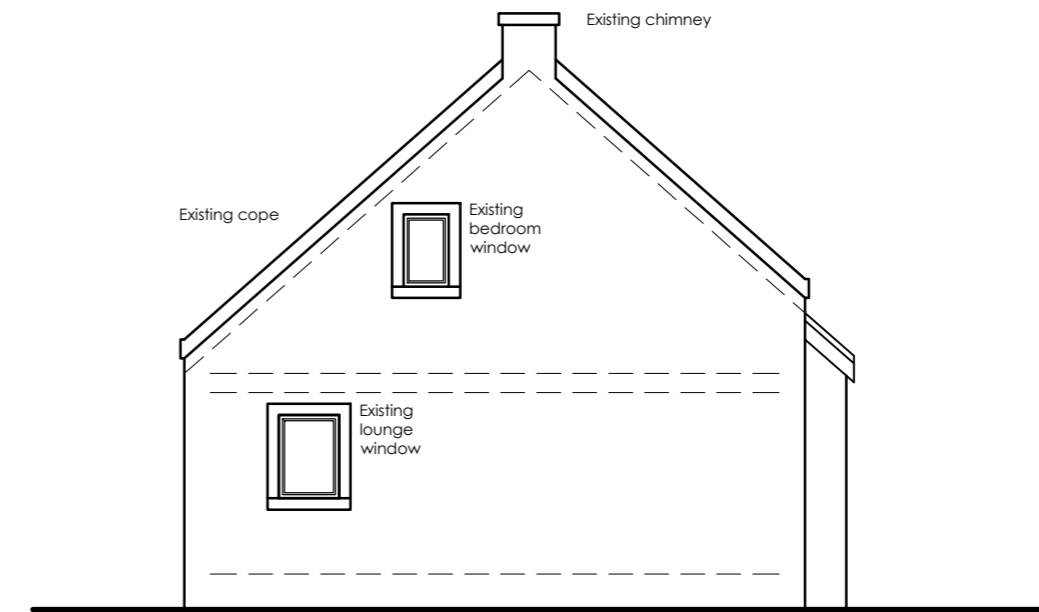

Existing West Elevation (side)



Existing North Elevation (rear)

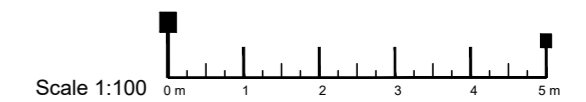

Rev	Description	Date	Applicant: Mr. and Mrs. Carson	
			Do not scale from this draw. All sizes must be checked on site.	
			The ownership of copyright of this draw & respective computer generated data will remain the property of the owner in accordance with the Copyright, Design & Patents Act 1988.	
			Dwg No: EX/02	Date: Jan 2021
			Title: Existing Floor Plans	Dwg Size: A2
			Scale: 1/100	