


NORTH EAST ELEVATION PROPOSED

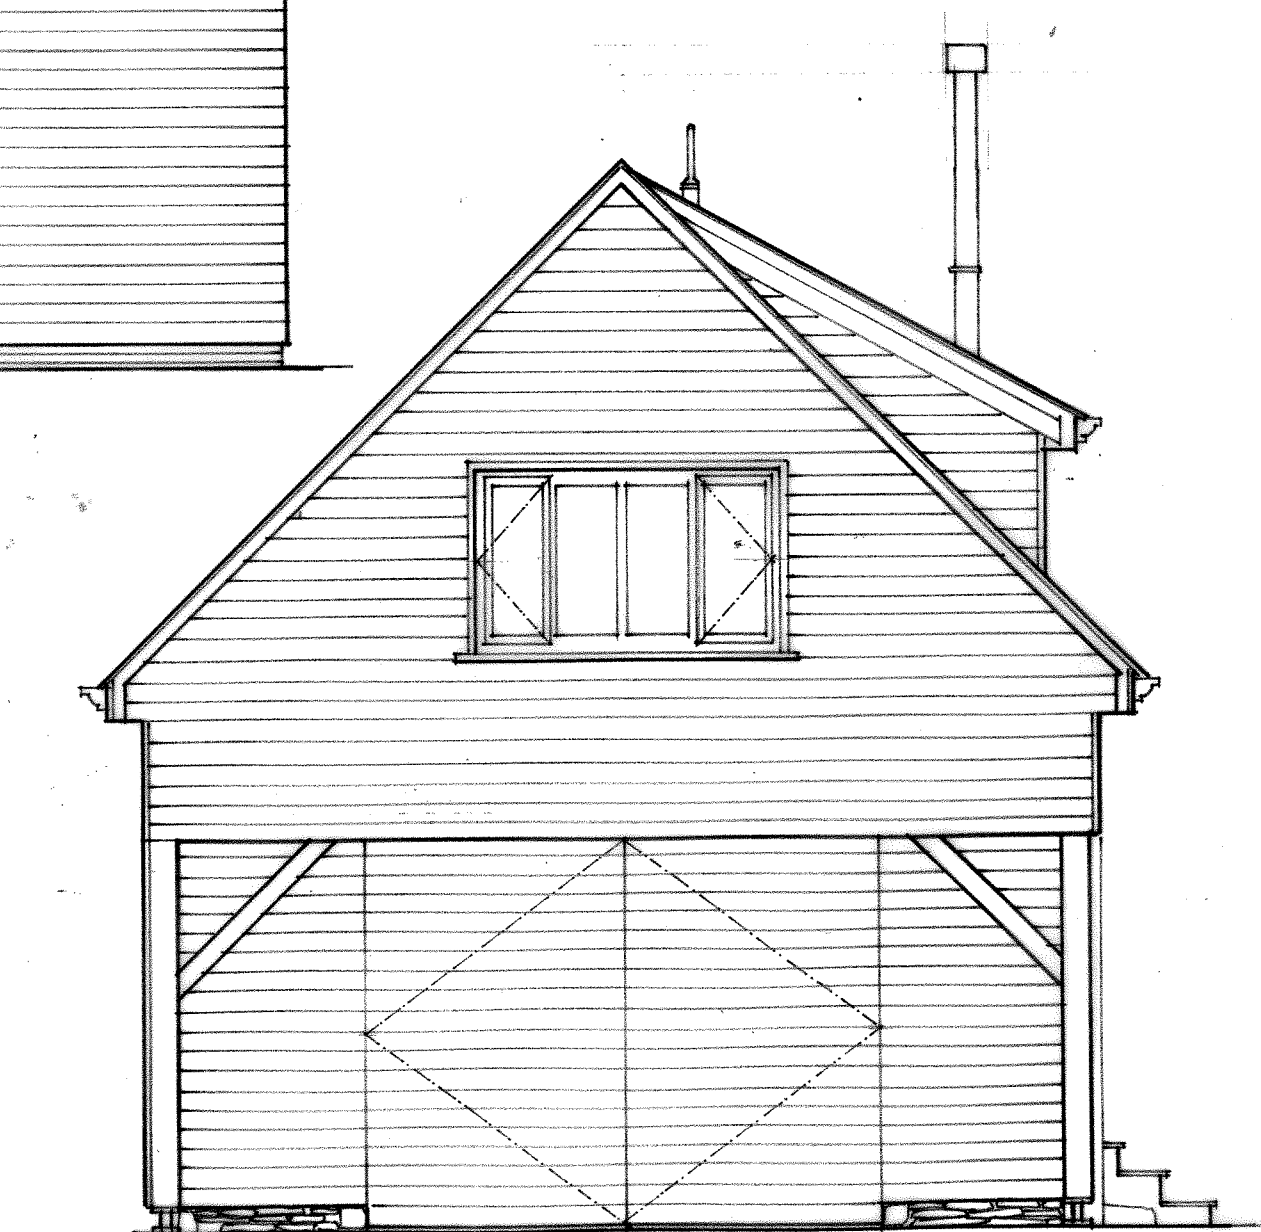

NORTH WEST ELEVATION PROPOSED

Client	Crowder MacDonald	Design	S M Crowder BA AA Dipl Arch RIBA II
Project	Roseland House Barn, Roseland Liskeard Cornwall PL143PQ Change of Use application to provide 1st floor living accommodation and en-suite with Dormer to rear elevation and covered access steps. NORTH EAST & NORTH WEST ELEVATIONS PROPOSED		
Scale	1 : 50	Date	JAN 2021
Job Number	1008	Drawn by	S. CROWDER
		Drawing number	110
		Revision	
Do not scale drawings. All Dimensions to be checked on site			

