


FIRST FLOOR PLAN EXISTING

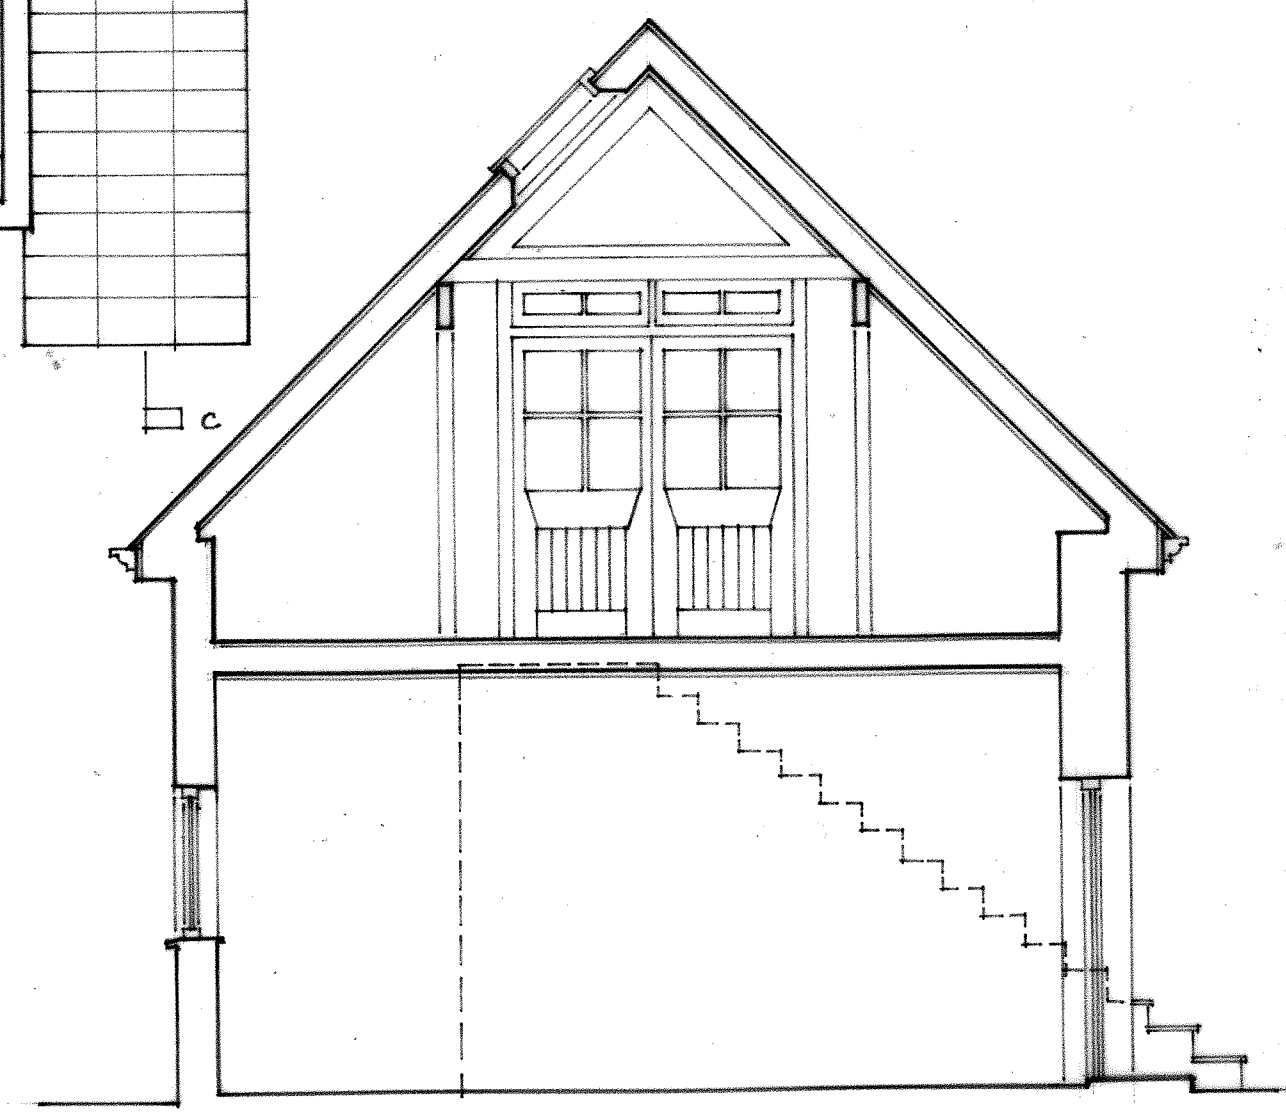

SECTION BB EXISTING

Client	Crowder MacDonald	Design	S M Crowder BA AA Dipl Arch RIBA II
Project	Roseland House Barn, Roseland Liskeard Cornwall PL143PQ Change of Use application to provide 1st floor living accommodation and en-suit with Dormer to rear elevation and covered access steps. FIRST FLOOR PLAN & SECTION BB EXISTING		
Scale	1:50	Date	JAN 2021
Job Number	1009	Drawn by	S. CROWDER
		Drawing number	104
		Revision	
Do not scale drawings. All Dimensions to be checked on site			

