

**KILMARTIN, MAY LANE, MILLENDREATH**

**PROPOSED CONVERSION OF HOUSE INTO TWO FLATS AND A TWO STOREY FRONT EXTENSION**

**PROPOSED MATERIALS**




**SLATE ROOF TILES**



**WHITE RENDER EXTERNAL WALL FINISH**



WHITE ALUMINIUM DOORS

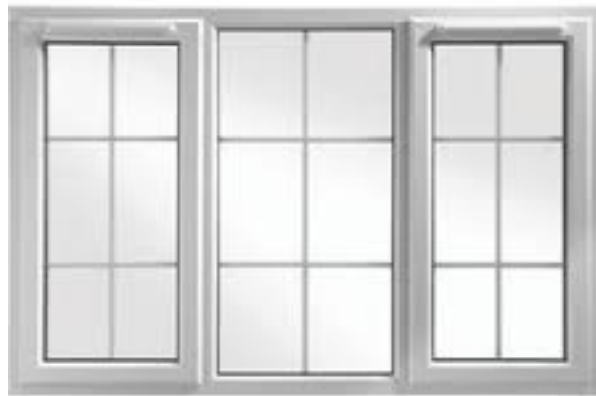

WHITE PVC WINDOWS