



This drawing must not be scaled for construction purposes: refer to figured dimensions only.  
 Where applicable, check dimensions on site prior to commencing work. All work is to conform to the current edition of the Building Regulations. All materials and workmanship are to conform to relevant BS or BSEN specifications, and Codes of Practice. All products are to be installed in full accordance with the manufacturer's recommendations.

Copyright in this drawing is vested with Oakes Drafting Services Limited.

Oakes Drafting Services Limited disclaims all and any liability whether arising out of Oakes Drafting Services Limited's negligence, breach of contract or otherwise however to any other person, firm or company that has disclosed to Oakes Drafting Services Limited:

- the use that he or it propose to make of the document
- the extent to which any modification or works have been carried out to the building or site to which the document relates since the preparation by Oakes Drafting Services Limited of the document and
- any other information which is relevant to the proposed use of the document and has obtained the written consent of Oakes Drafting Services Limited to such use.

**NOTES:**

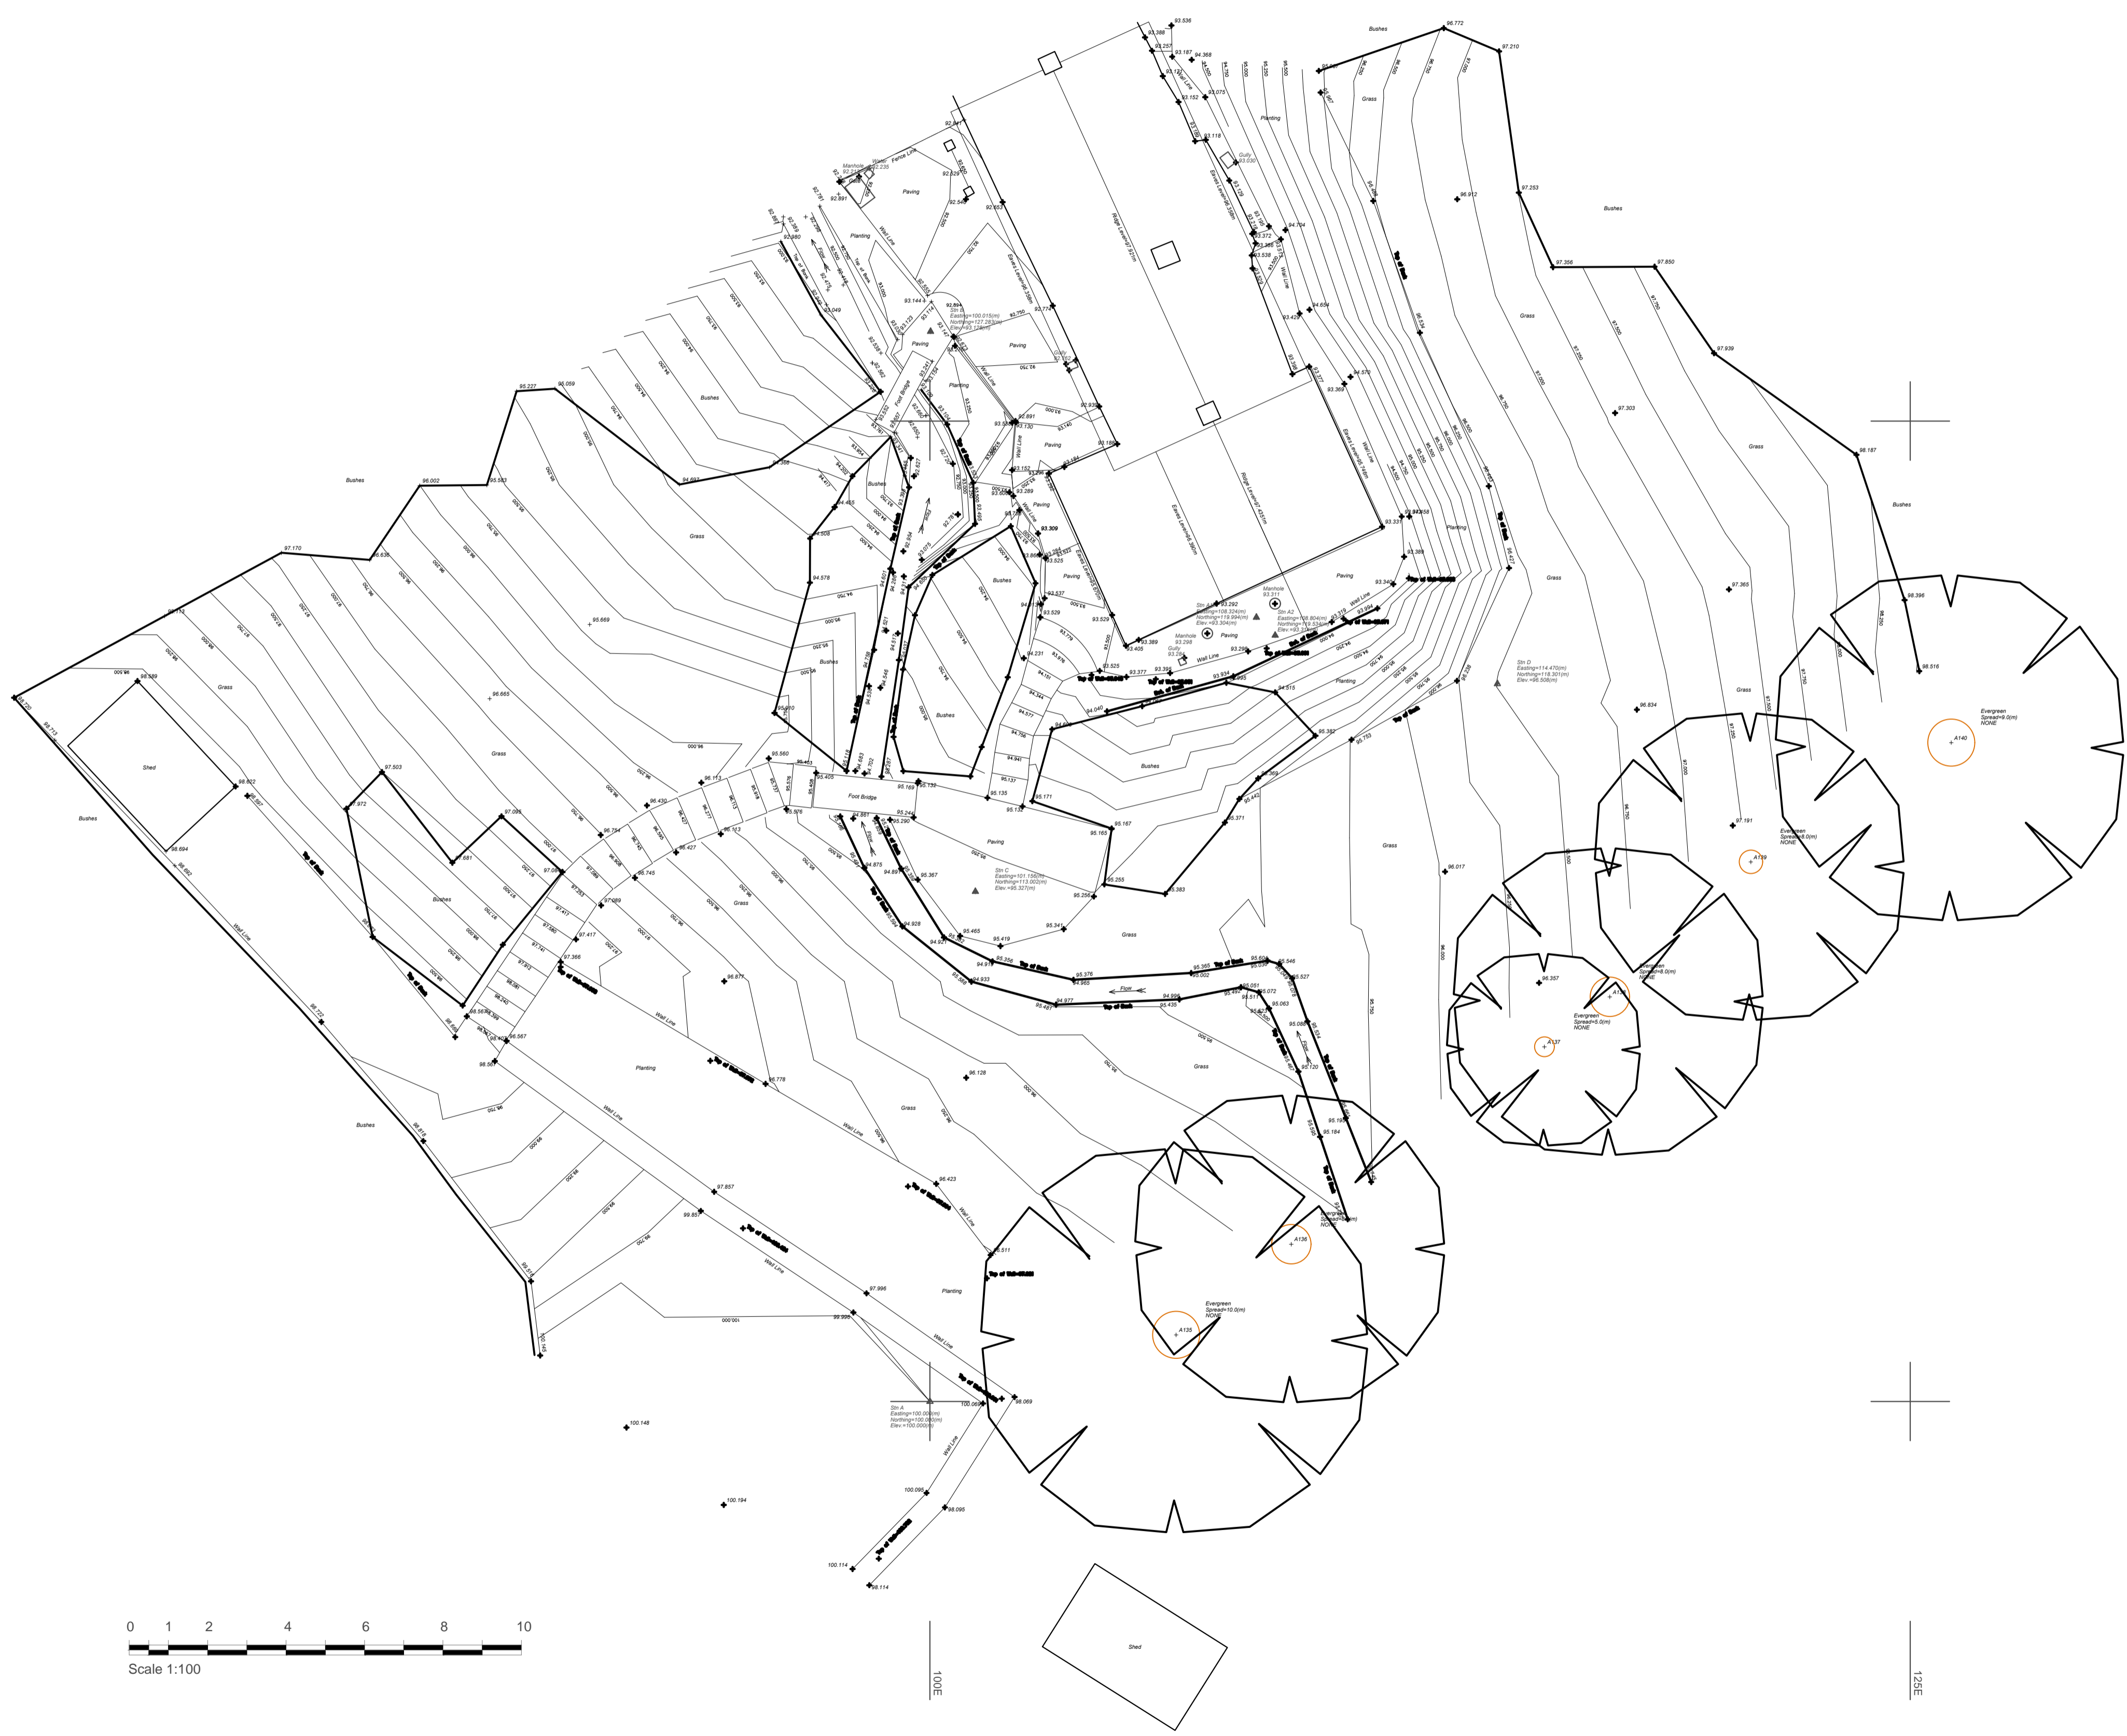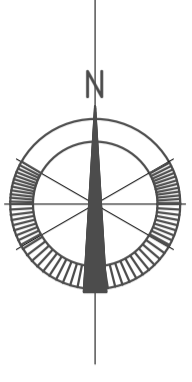

Revision Notes	Date	Rev

Drawing Status **PLANNING**

## Oakes Drafting Services Limited

Little Quadrilles  
 Ivy Chimney  
 Scorrier  
 Cornwall  
 TR16 5DL  
 Telephone No: 01209 200700  
 Email: oakesdraftingservices@btconnect.com

Project  
 OWL COTTAGE, COX HILL  
 COCKS, PERRANPORTH  
 CORNWALL, TR6 0AU

Drawing  
**TOPOGRAPHICAL SURVEY**

Drawn	Date	Scale
SO	JANUARY 2021	1:100 @ A1
Job number	Drawing number	Revision
P381	02	