



Crittall door details

DOOR FRAME (USE AT HEAD AND/OR JAMBS)
INTERIOR GLAZED
OPTION SHOWN

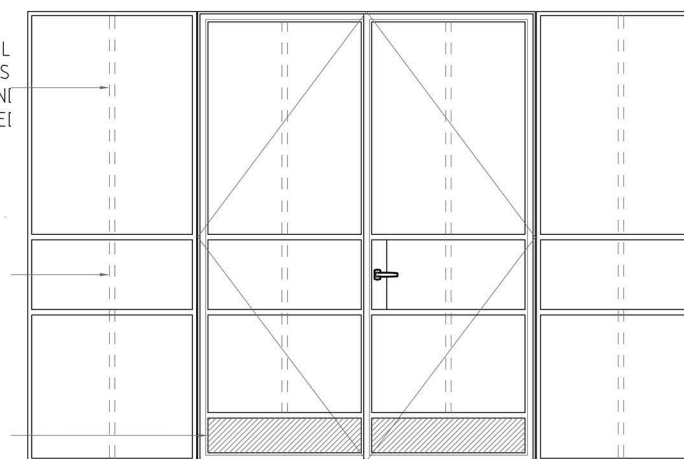


Proposed External elevation 1:100 @ A3

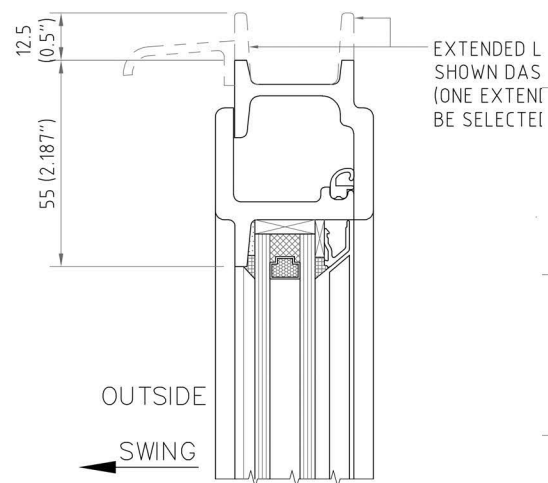


Typical Crittall Elevation 1:50 @ A3

TYPICAL DOUBLE DOOR WITH SIDE-LIGHTS ('BELGIUM DOOR')

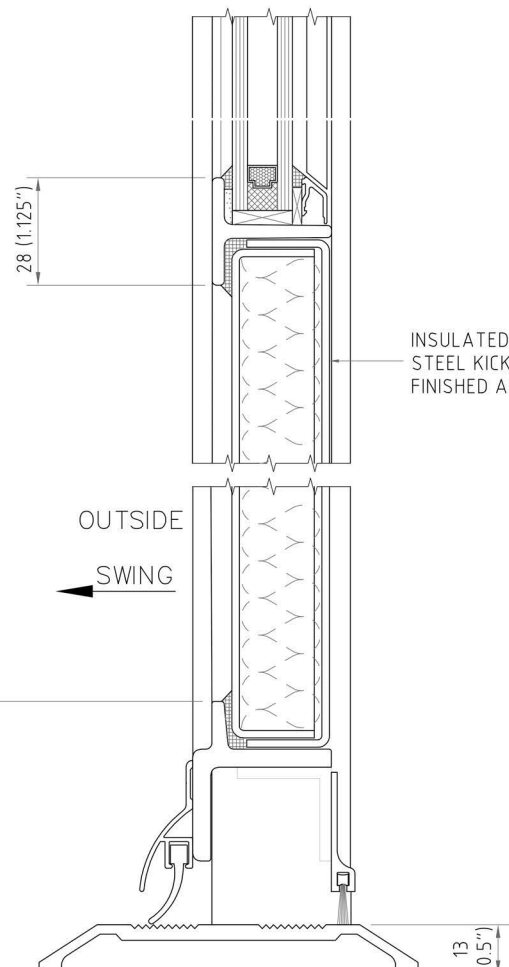


Section through steel Crittall door 1:2@ A3

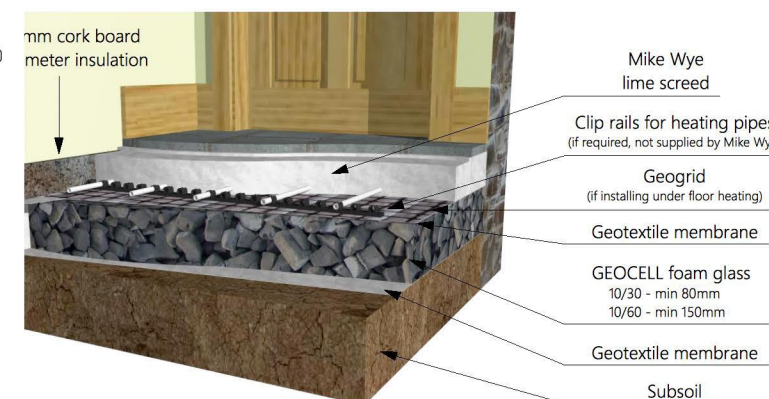

Breathable Limecrete floor detail to be installed over existing cobbles in corridor and wet room. Detail also to be used for kitchen floor



Re-claimed brick slip tiles to corridor floor over limecrete

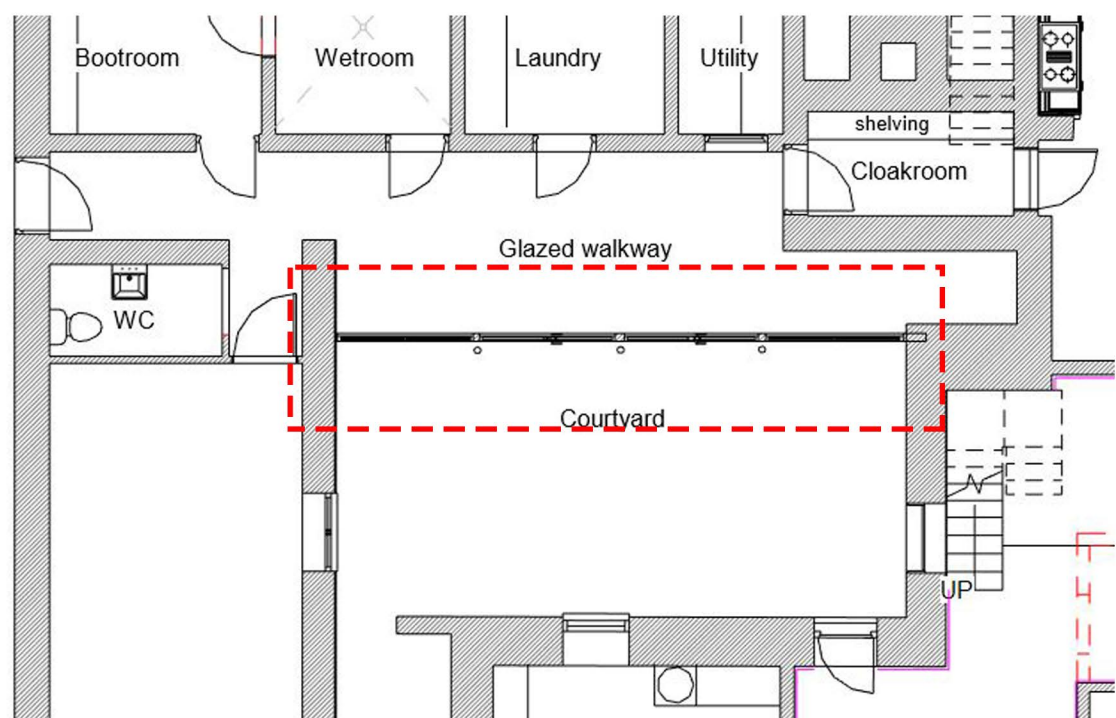

Ground Floor (not to scale)

THIS DRAWING IS FOR PLANNING PURPOSES ONLY AND IS NOT FOR CONSTRUCTION. ALL DIMENSIONS SHOULD BE CHECKED ON SITE.

ANY STRUCTURAL ALTERATIONS SHOULD BE CONFIRMED WITH A STRUCTURAL ENGINEER PRIOR TO WORK BEING CARRIED OUT.

LIVING SPACE ARCHITECTS

Proposed Glazed screen 1211/BIC/DET02/A

Scale 1:1 @ A3

Bickleigh House Bickleigh

21/12/2020
telephone 01392 270420
write to 18 Southernhay West Exeter, EX1 1PJ
e.mail studio@livingspacearchitects.com