
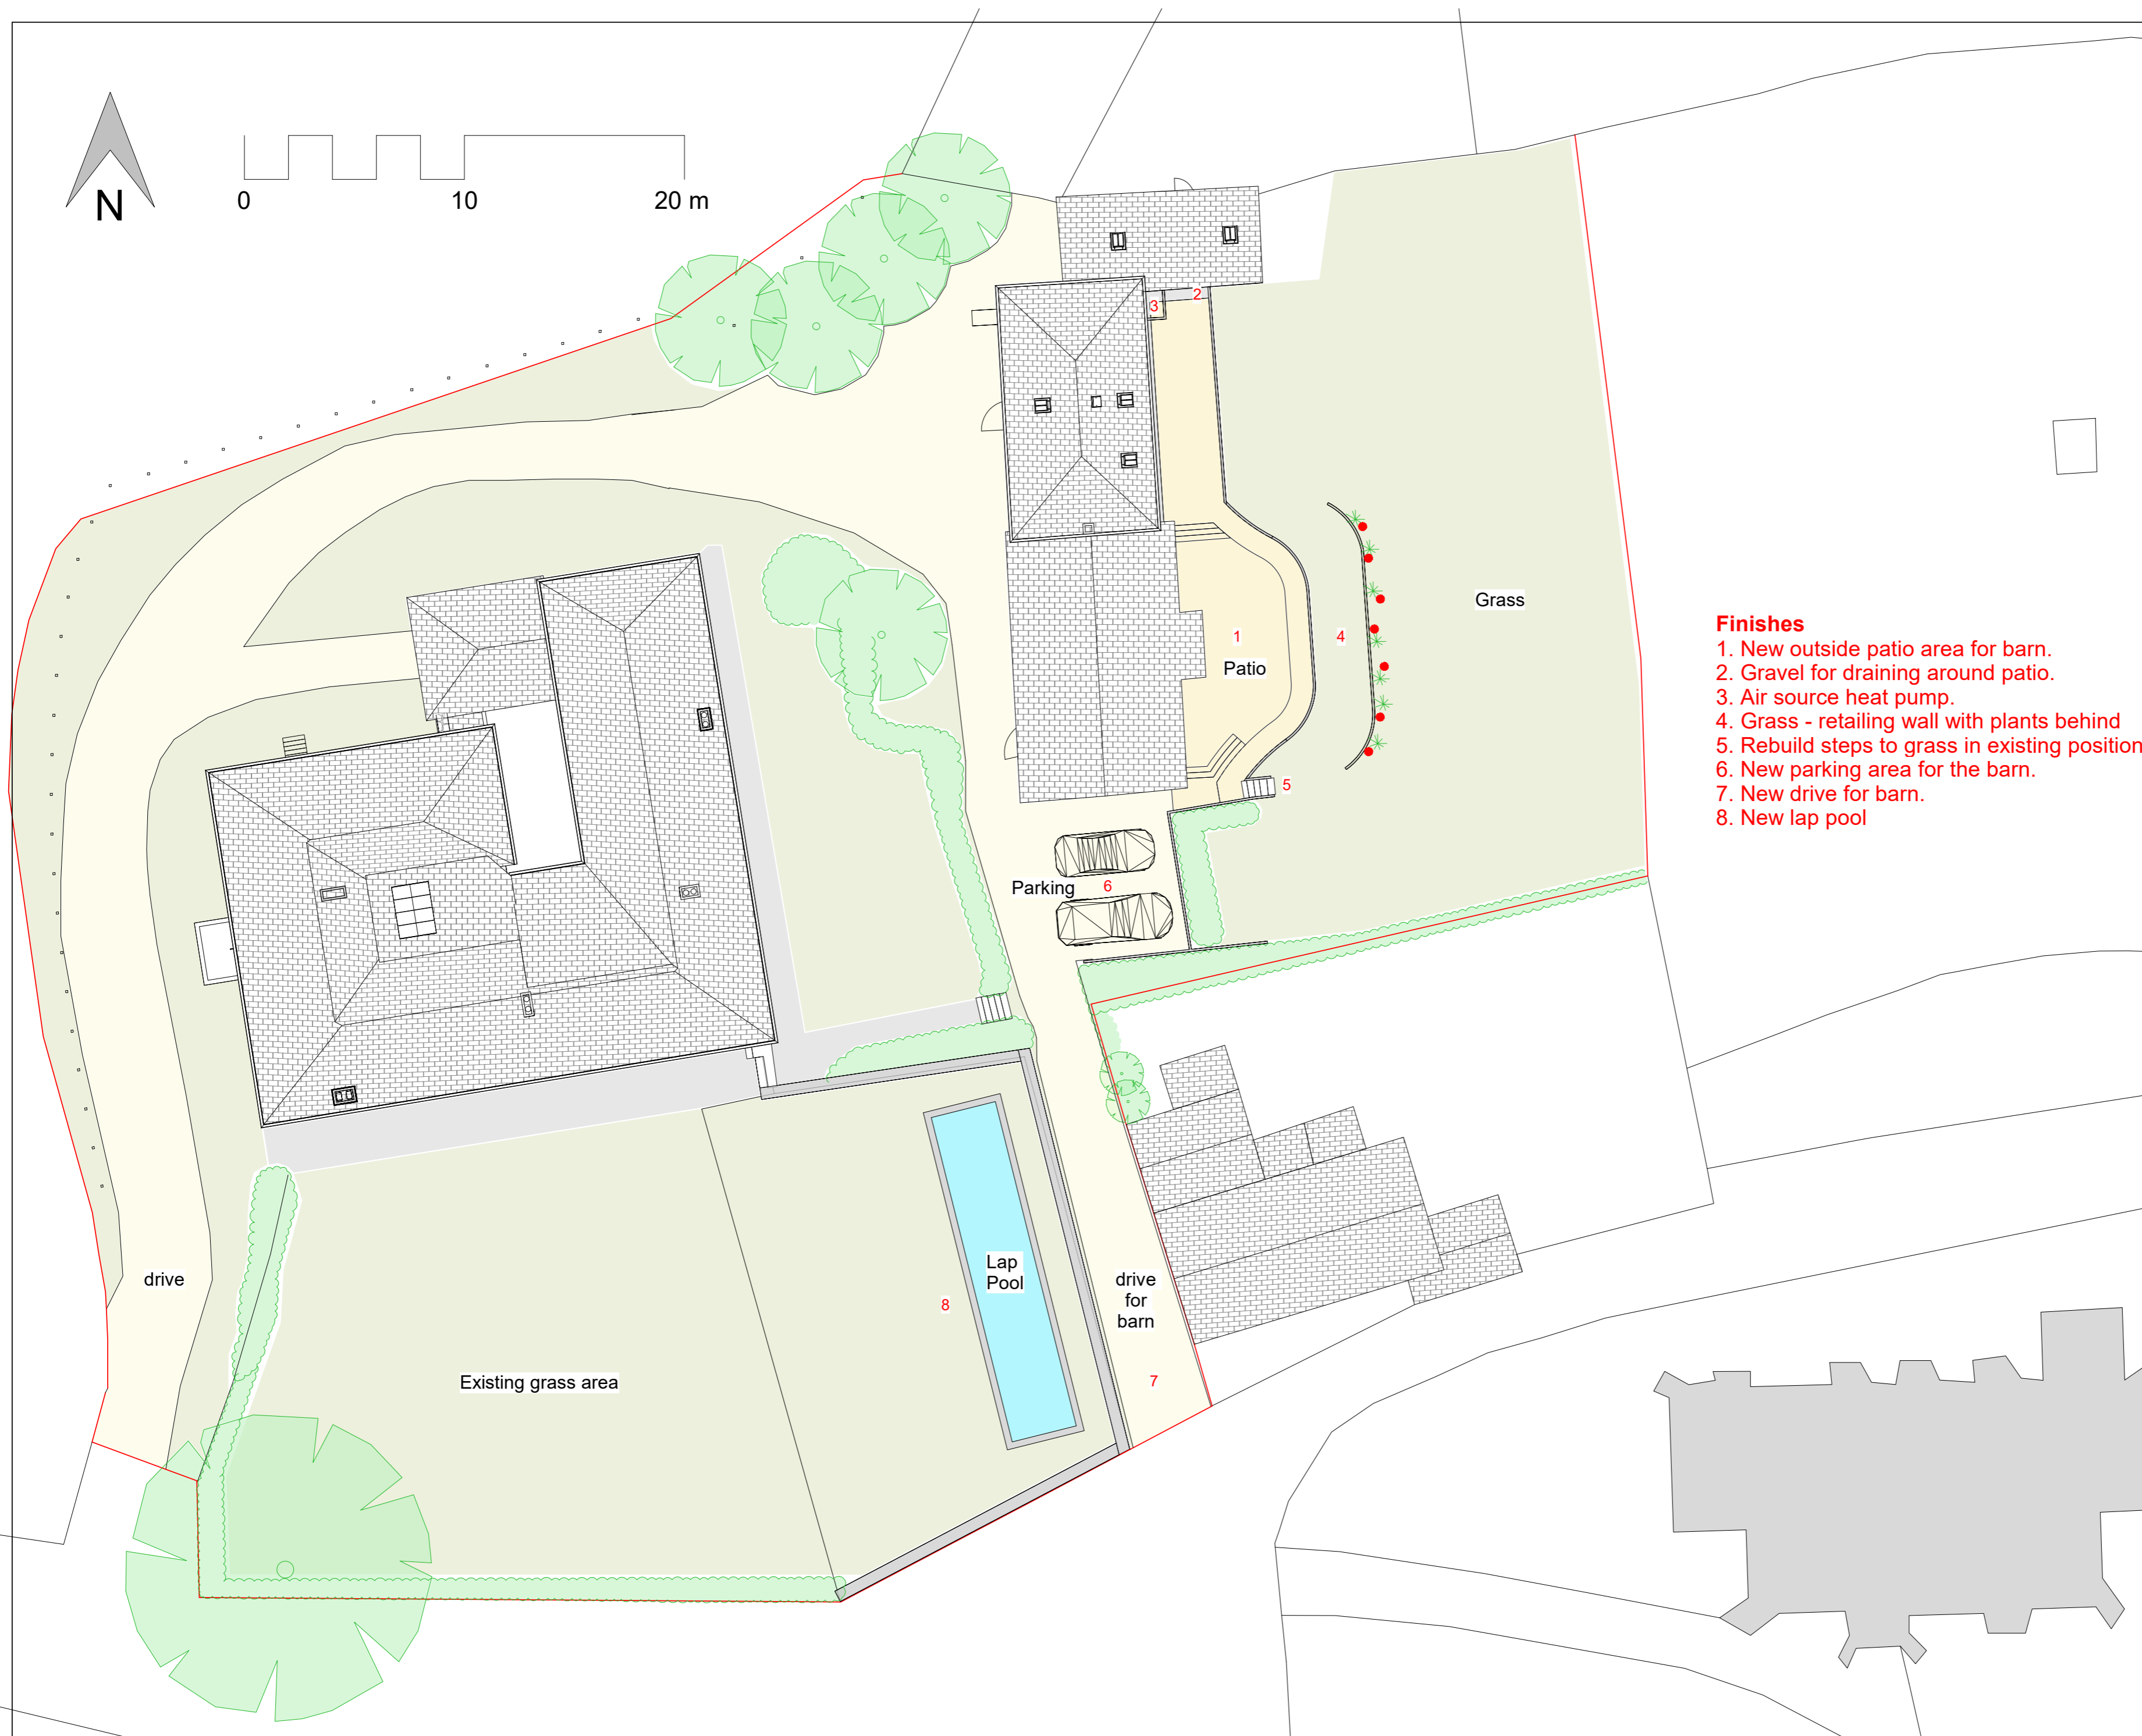
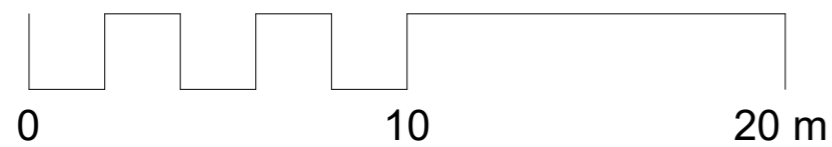


This drawing is for planning application purposes only, do not scale, any structural alterations should be confirmed with a structural engineer prior to construction.

© Crown copyright and database rights [2020]
Ordnance Survey 0100031673

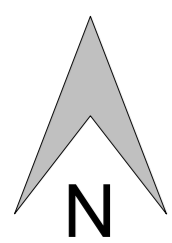

Finishes

1. New outside patio area for barn.
2. Gravel for draining around patio.
3. Air source heat pump.
4. Grass - retaining wall with plants behind
5. Rebuild steps to grass in existing position.
6. New parking area for the barn.
7. New drive for barn.
8. New lap pool

LIVING SPACE ARCHITECTS

PA03

Proposed Site Plan

Bickleigh House
Bickleigh, Tiverton, EX16
8RB

1:200 @ A2
21/07/20

Created: FS
Checked: KCB

T:01392 270 420
E:STUDIO@LIVINGSPACEARCHITECTS.COM
18 SOUTHERNHAY WEST,
EXETER, EX1 1PJ.